


Mardome Trade Smoke Vent - On Builder's upstand

Smoke Vent size

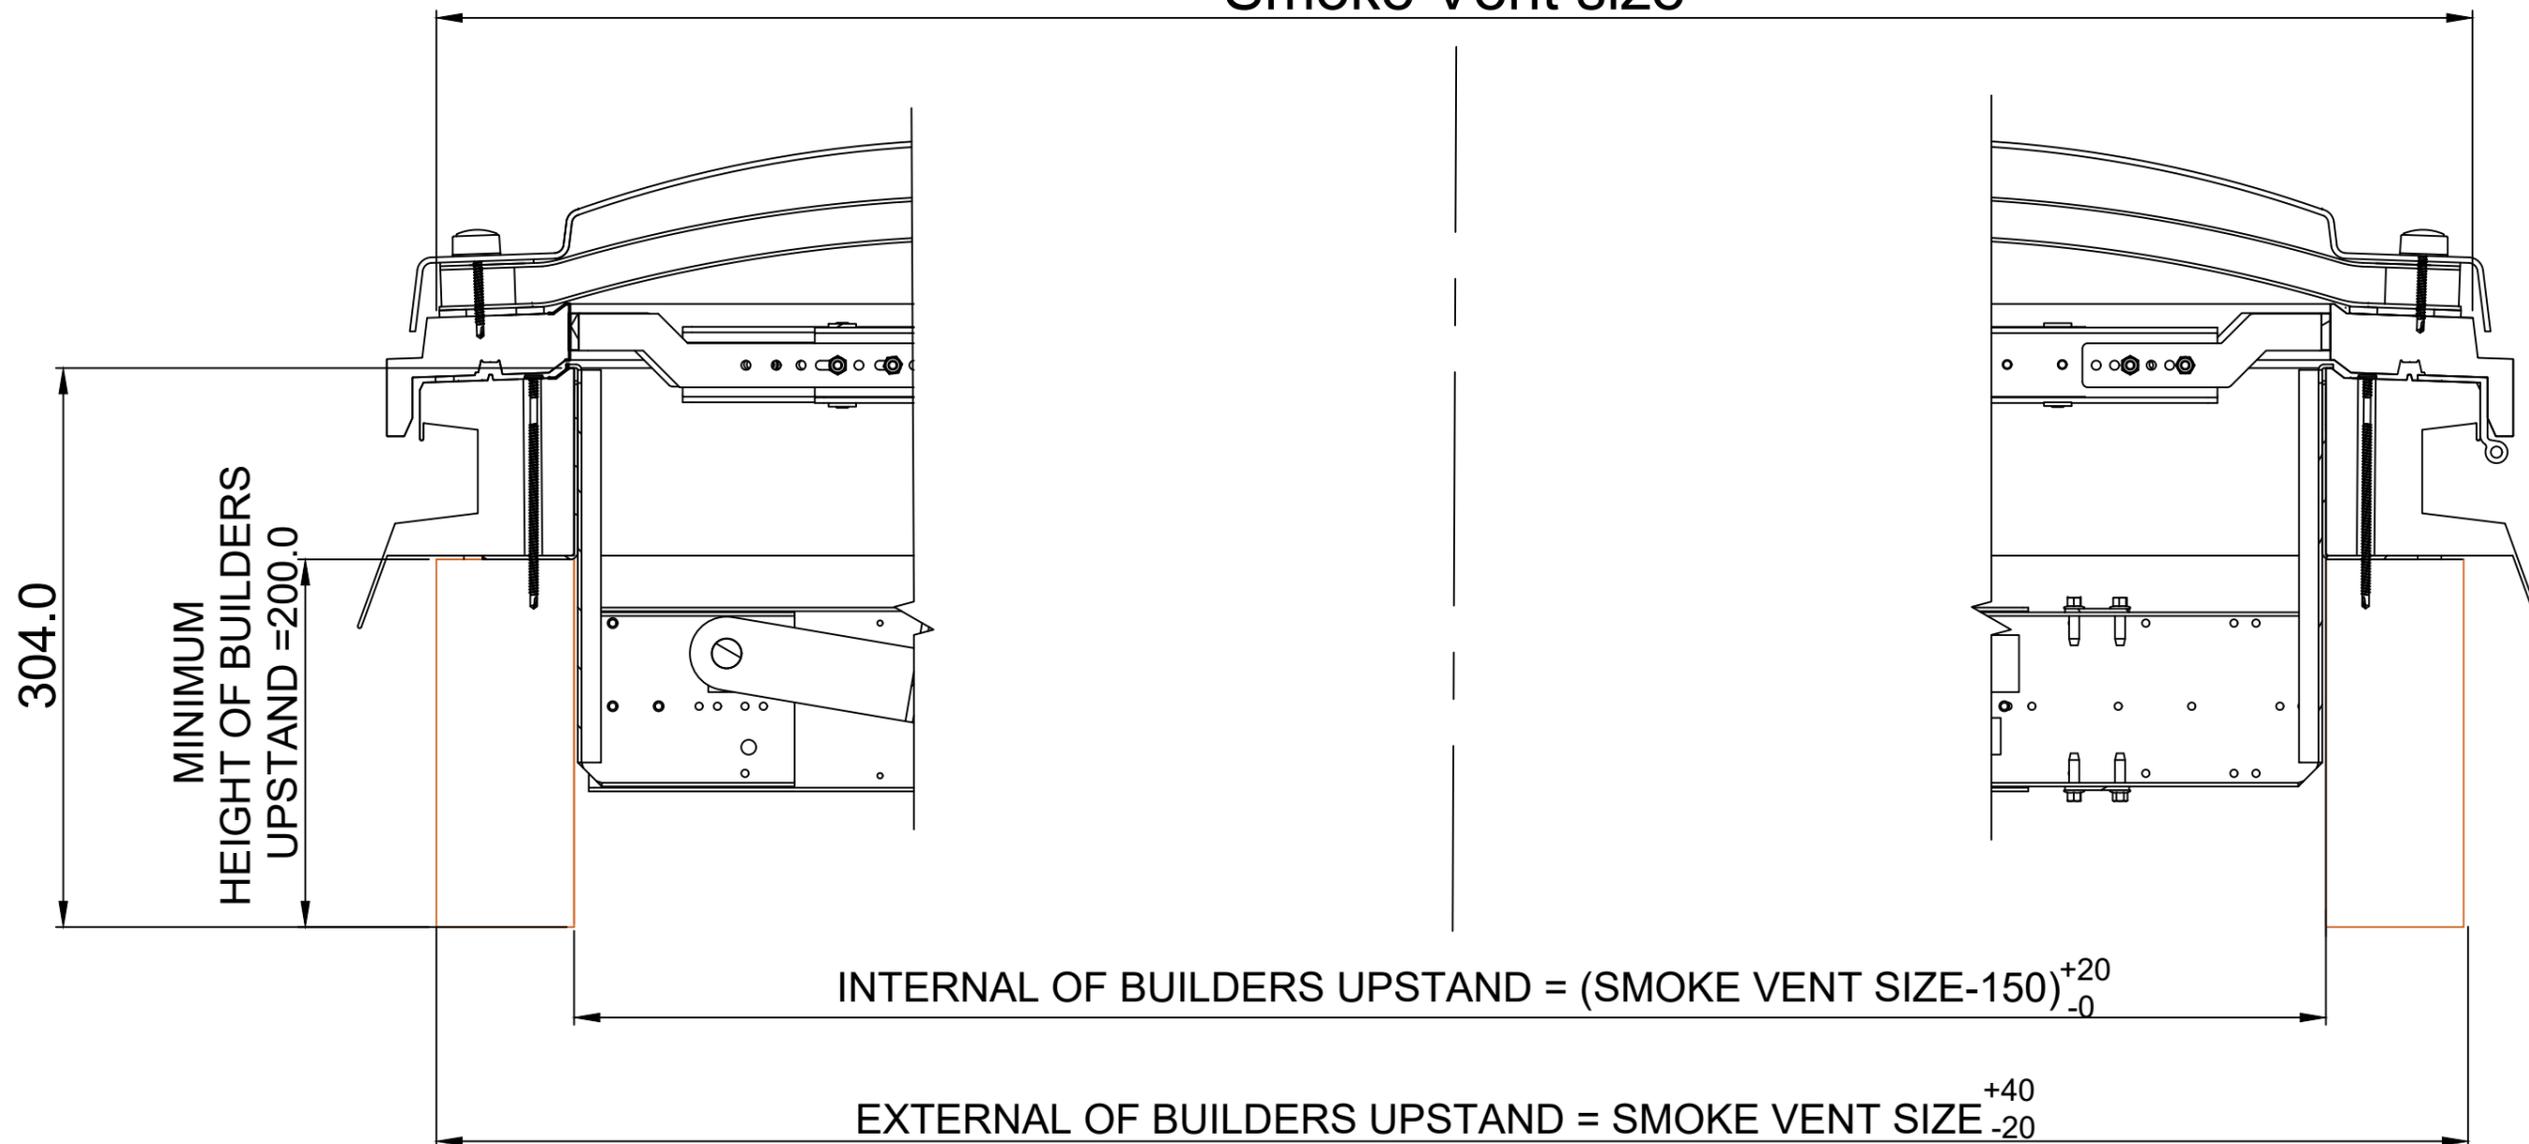

NOTE - Dome Height Varies with Smoke Vent Size

| Issue | Date | Change detail | Drawn by | Approved |
|-------|----------|-----------------------|----------|----------|
| 1 | 06/11/17 | PRODUCTION ISSUE | PJ | PDS |
| 2 | 25/06/18 | ADDED WIND DEFLECTORS | PJ | PDS |




Coventry
 Alderman's Green Ind Est
 Coventry CV2 2QU
 024 7660 2022
 www.brettmartin.com

Daylight Systems

| | | |
|---------------------------------|---------------|--------------|
| Title: Mardome Trade Smoke Vent | | |
| Page: 1 OF 4 | Drawn by: PJ | Dwg No: |
| Scale: 1:4 (A3) | Approved: PDS | HC371 |

Mardome Trade Smoke Vent - On 365mm sloped kerb

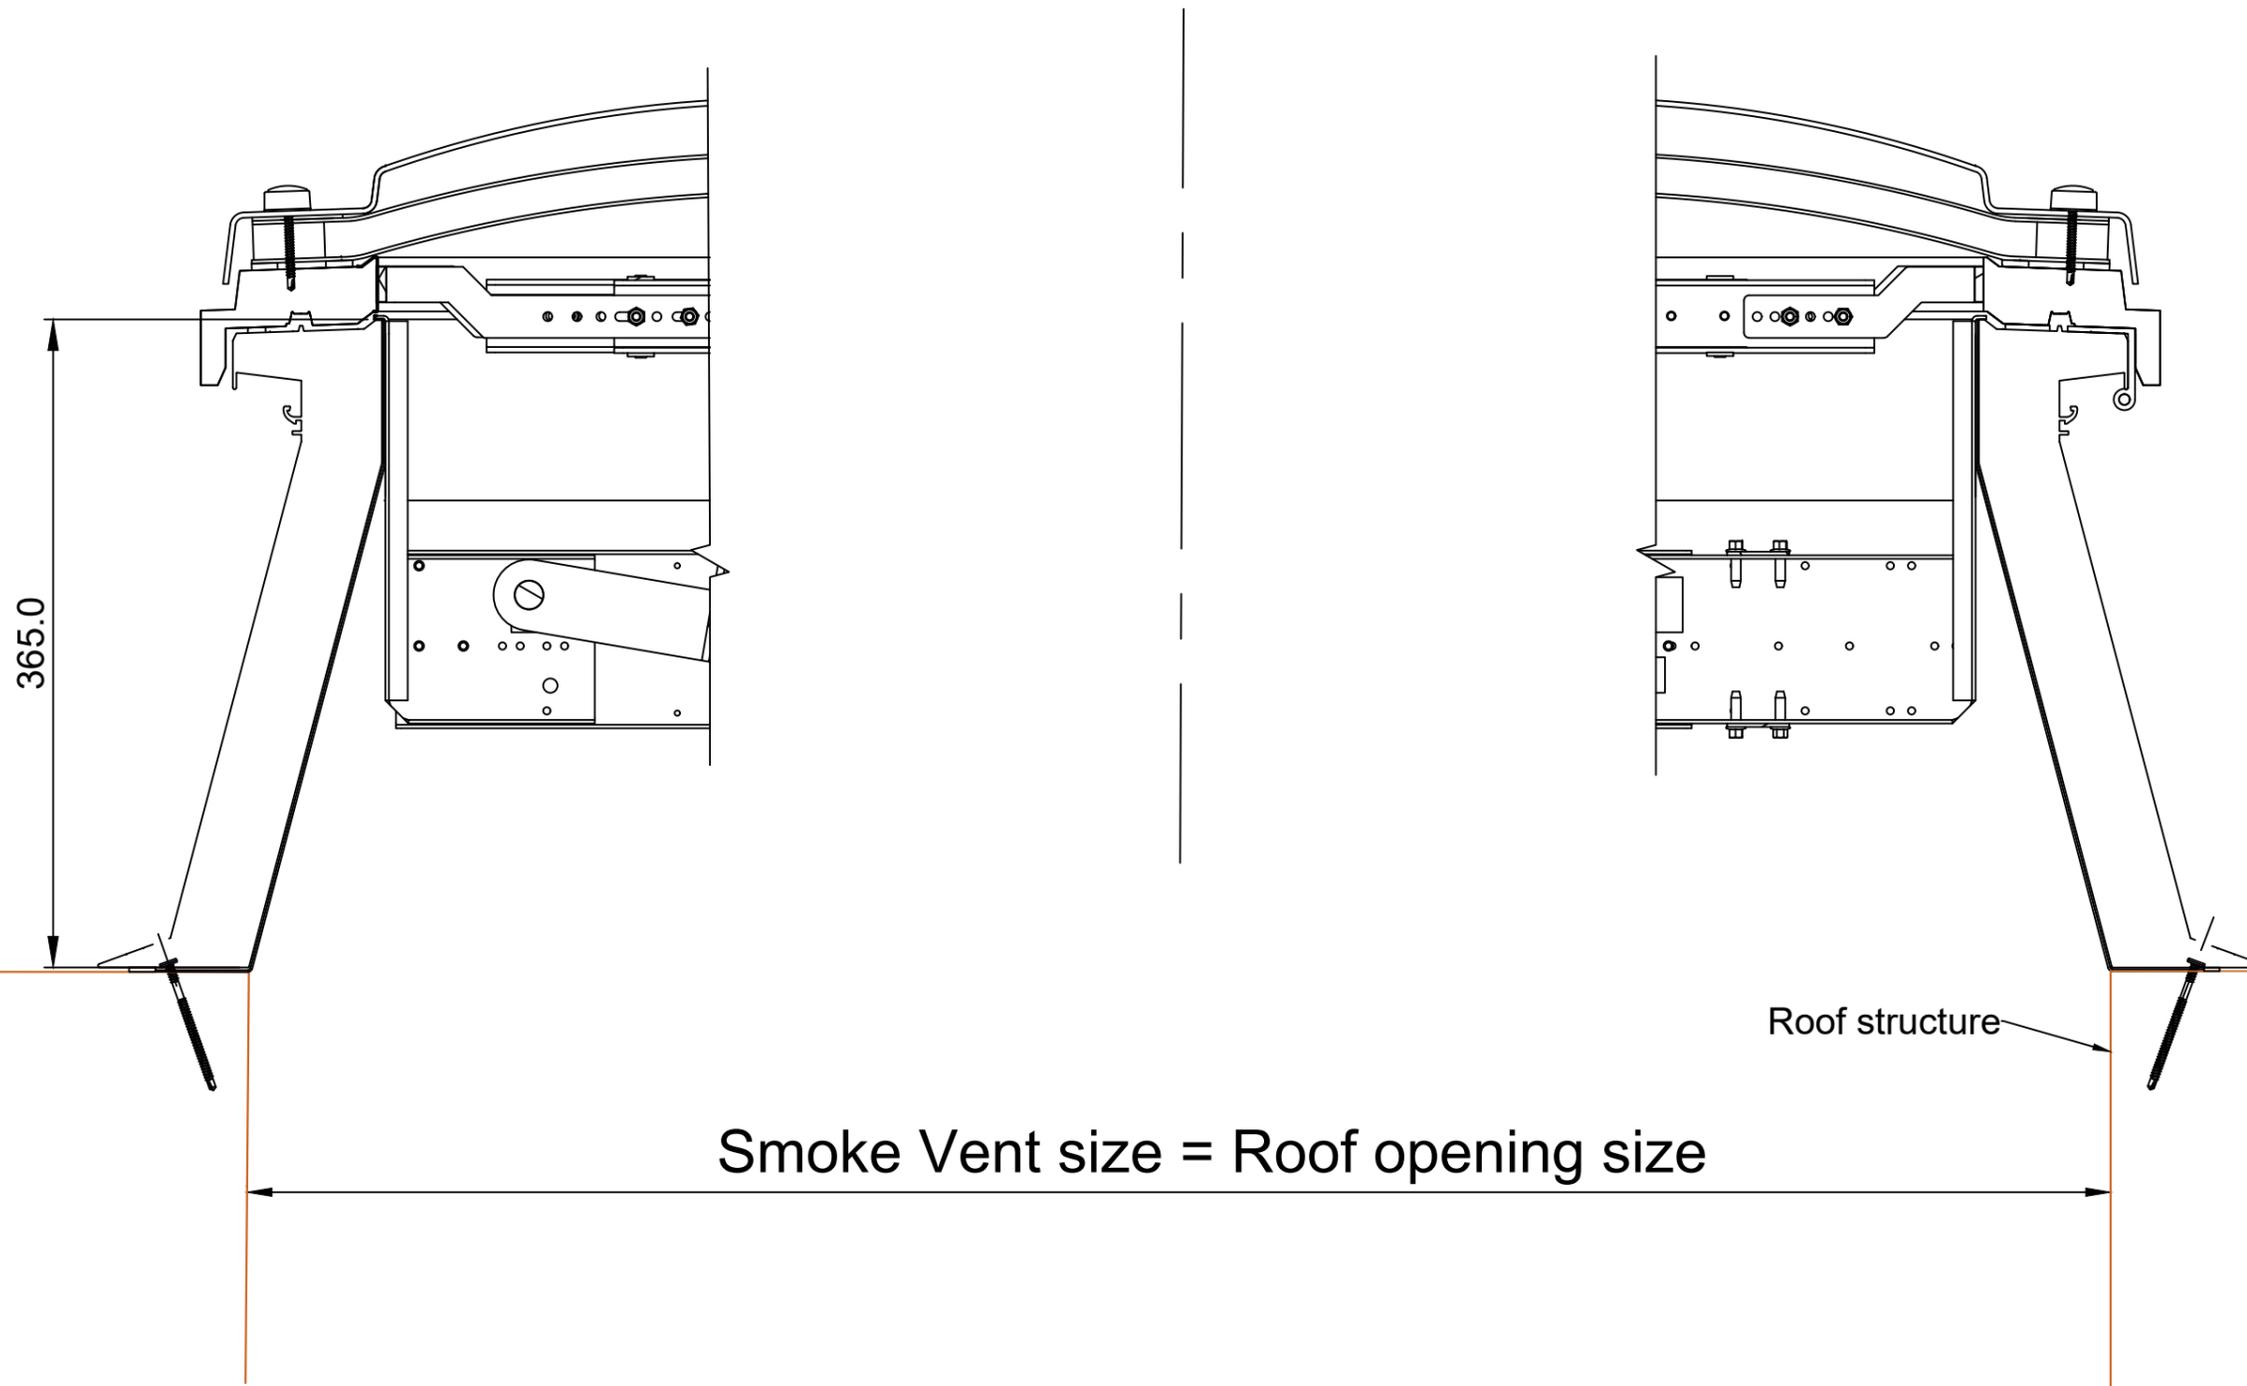

NOTE - Dome Height Varies with Smoke Vent Size

| Issue | Date | Change detail | Drawn by | Approved |
|-------|----------|-----------------------|----------|----------|
| 1 | 06/11/17 | PRODUCTION ISSUE | PJ | PDS |
| 2 | 25/06/18 | ADDED WIND DEFLECTORS | PJ | PDS |



Daylight Systems

Coventry
Alderman's Green Ind Est
Coventry CV2 2QU
024 7660 2022
www.brettmartin.com

Title: Mardome Trade Smoke Vent

Page: 2 OF 4

Drawn by: PJ

Dwg No:


Scale: 1:4 (A3)

Approved: PDS

HC371

Mardome Trade Smoke Vent with Wind Deflectors - On Builder's upstand


Smoke Vent size

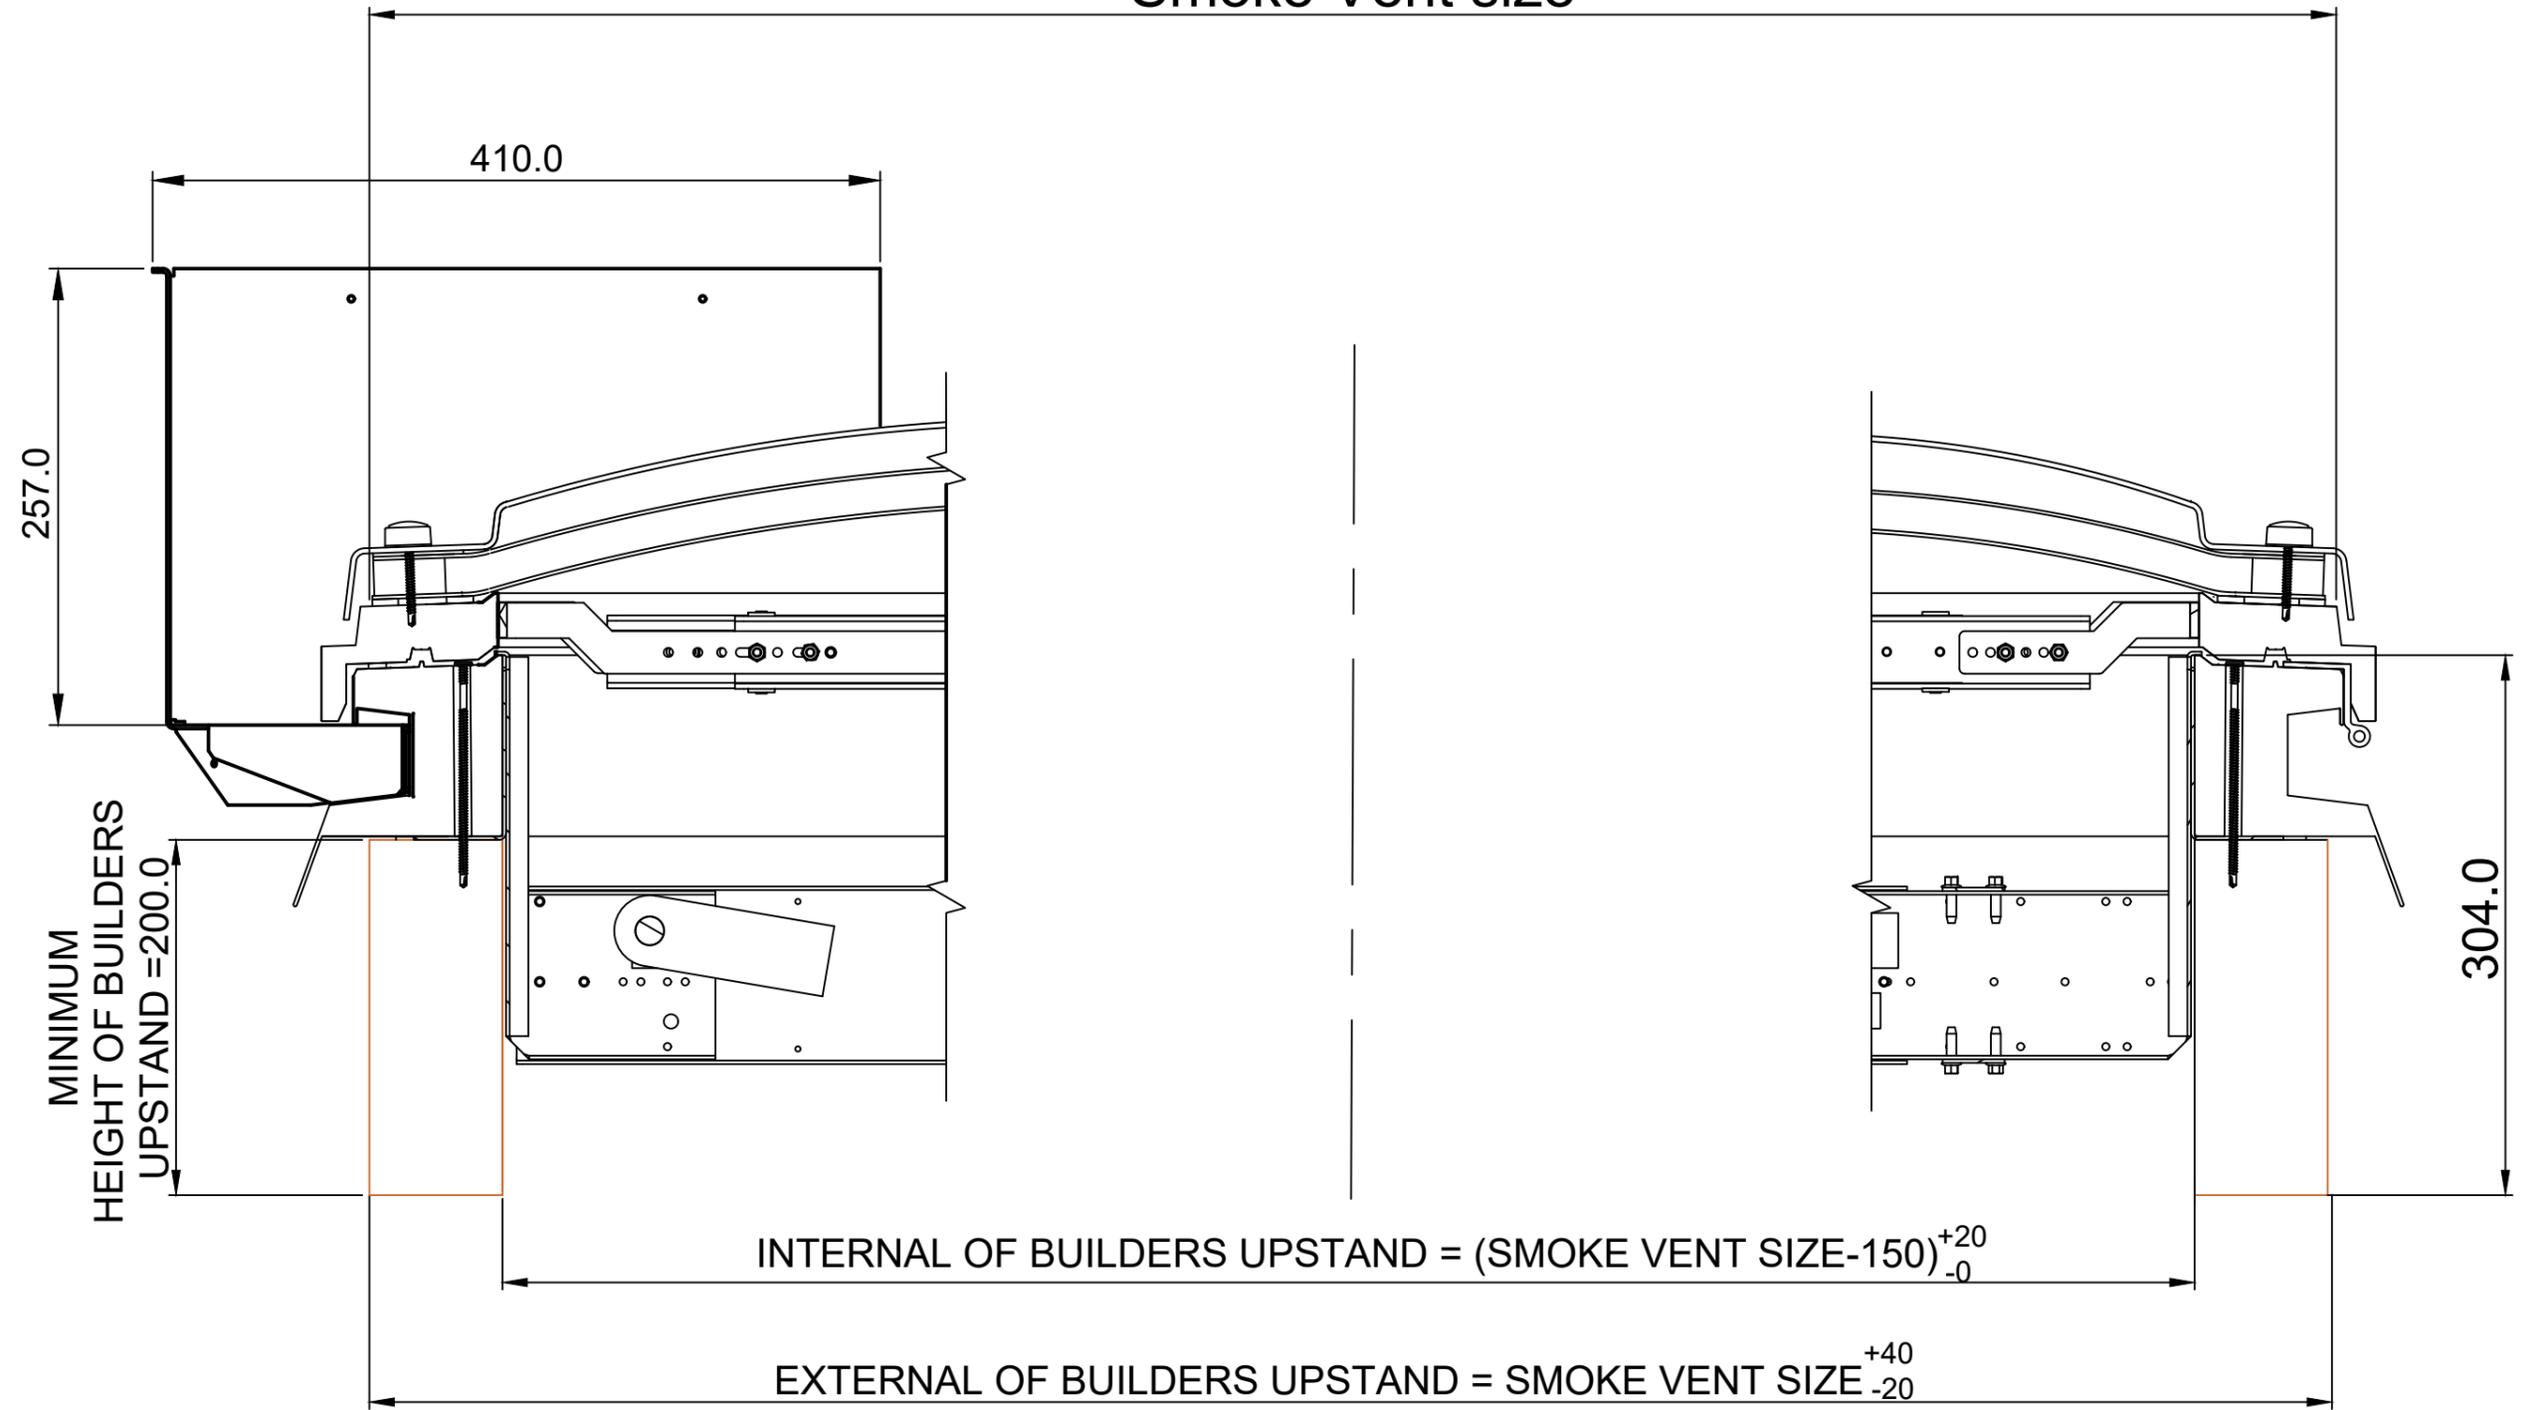

NOTE - Dome Height Varies with Smoke Vent Size

| Issue | Date | Change detail | Drawn by | Approved |
|-------|----------|-----------------------|----------|----------|
| 1 | 06/11/17 | PRODUCTION ISSUE | PJ | PDS |
| 2 | 25/06/18 | ADDED WIND DEFLECTORS | PJ | PDS |

Mardome Trade Smoke Vent with Wind Deflectors - On 365mm sloped kerb

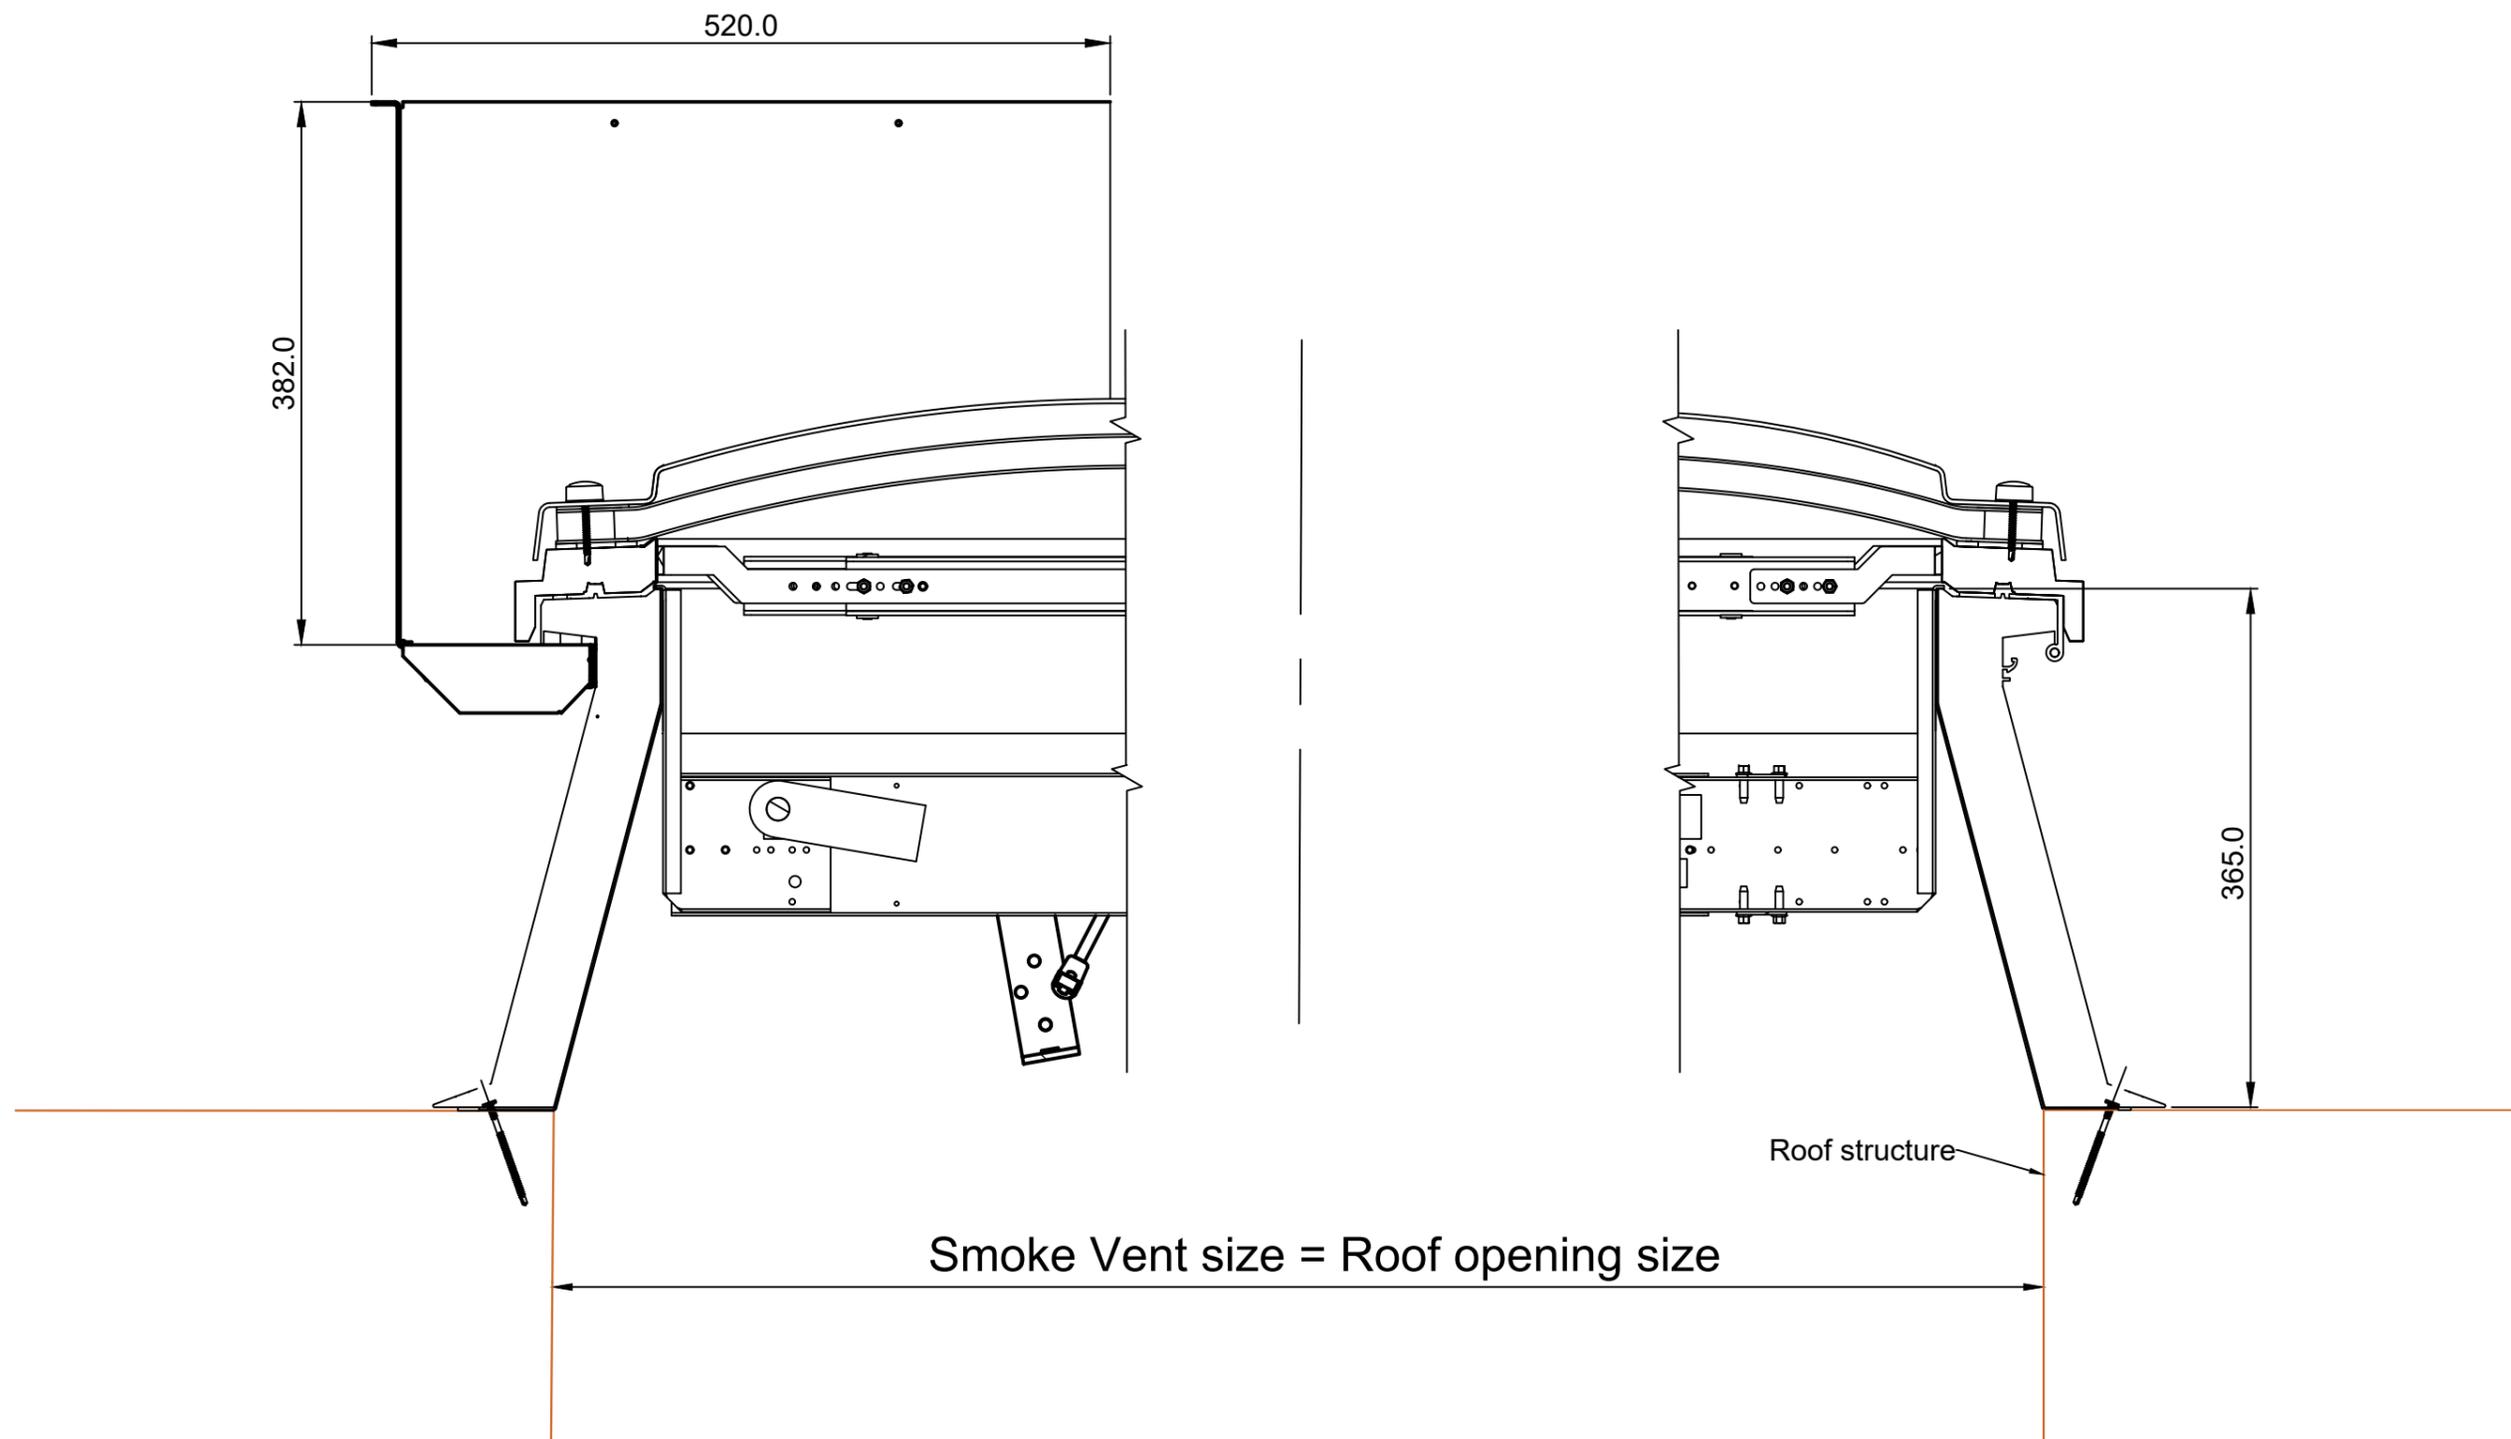

NOTE - Dome Height Varies with Smoke Vent Size

| Issue | Date | Change detail | Drawn by | Approved |
|-------|----------|-----------------------|----------|----------|
| 1 | 06/11/17 | PRODUCTION ISSUE | PJ | PDS |
| 2 | 25/06/18 | ADDED WIND DEFLECTORS | PJ | PDS |