


Read in conjunction with:
TB410 - for FAIR installation

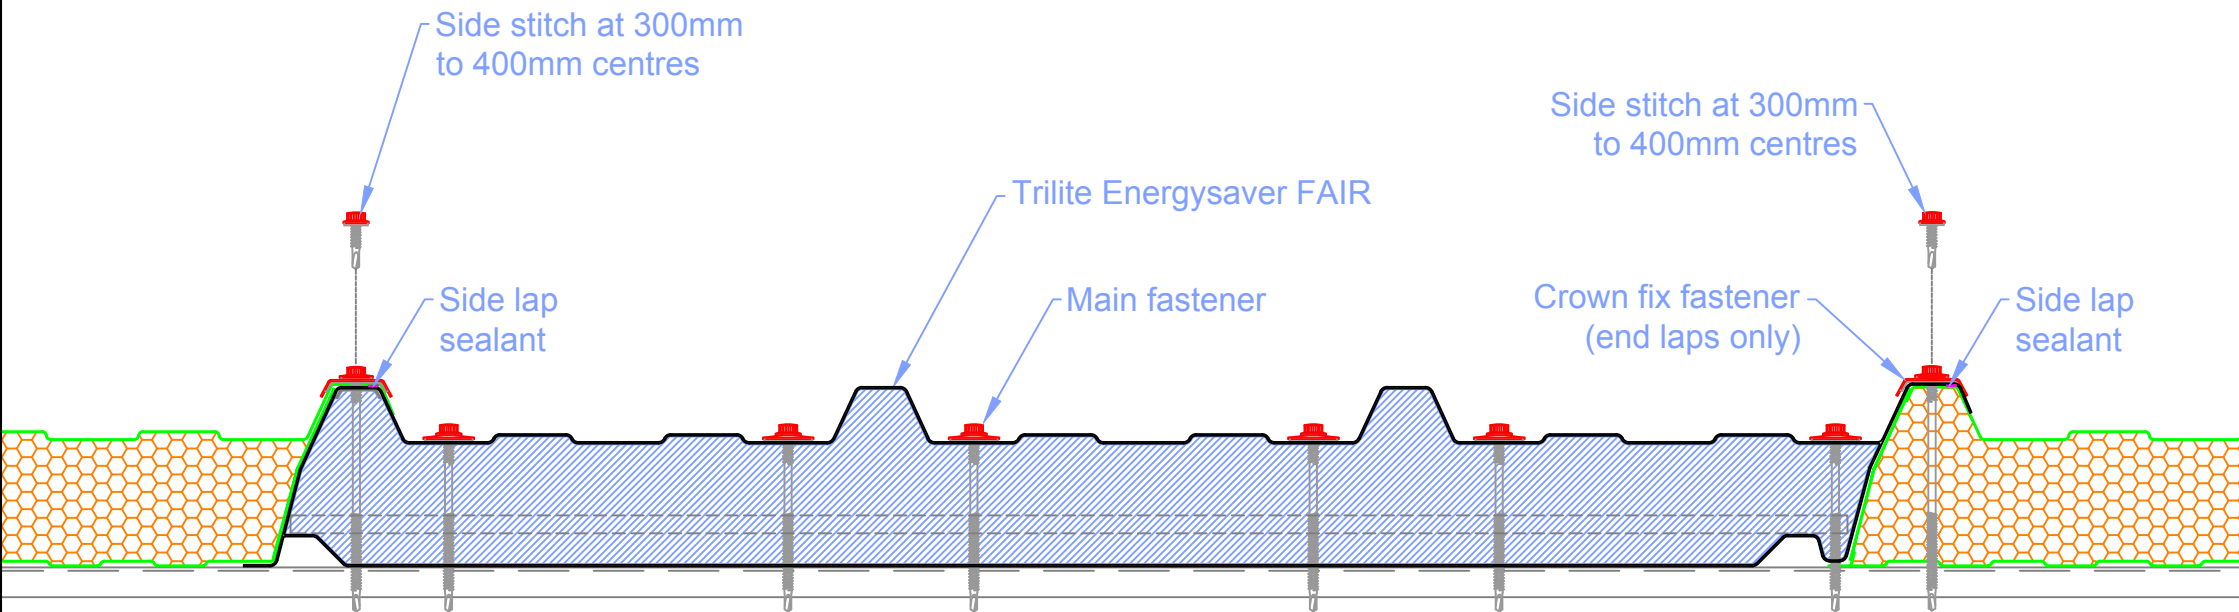

- Main fastener - Ø5.5/6.0mm SS fastener fitted with large dia (29mm) washer with bonded soft seal
- Crown fix fastener - Ø5.5/6.0mm SS fastener fitted with Ø19mm washer with bonded seal and saddle washer
- Side stitch fastener - Ø5.5/6.0mm SS fastener fitted with Ø16/19mm washer with bonded seal
- Side lap sealant - Class A 6x5mm butyl mastic
- End lap sealant - Class A 6x5mm butyl mastic

Issue	Date	Change detail
1	02/09/20	First issue
2	12/07/22	Update TB reference number



Coventry
Alderman's Green Ind Est
Coventry CV2 2QU
024 7660 2022
www.brettmartin.com

Fastener positions:
- all end laps
- intermediate purlins

Title: Installation - Trilite Energysaver FAIR 75mm end lap

Page: 1 of 6

Drawn by: SM


Dwg No:

Scale: NTS

Approved:

HC 396/2

Read in conjunction with:
TB410 - for FAIR installation

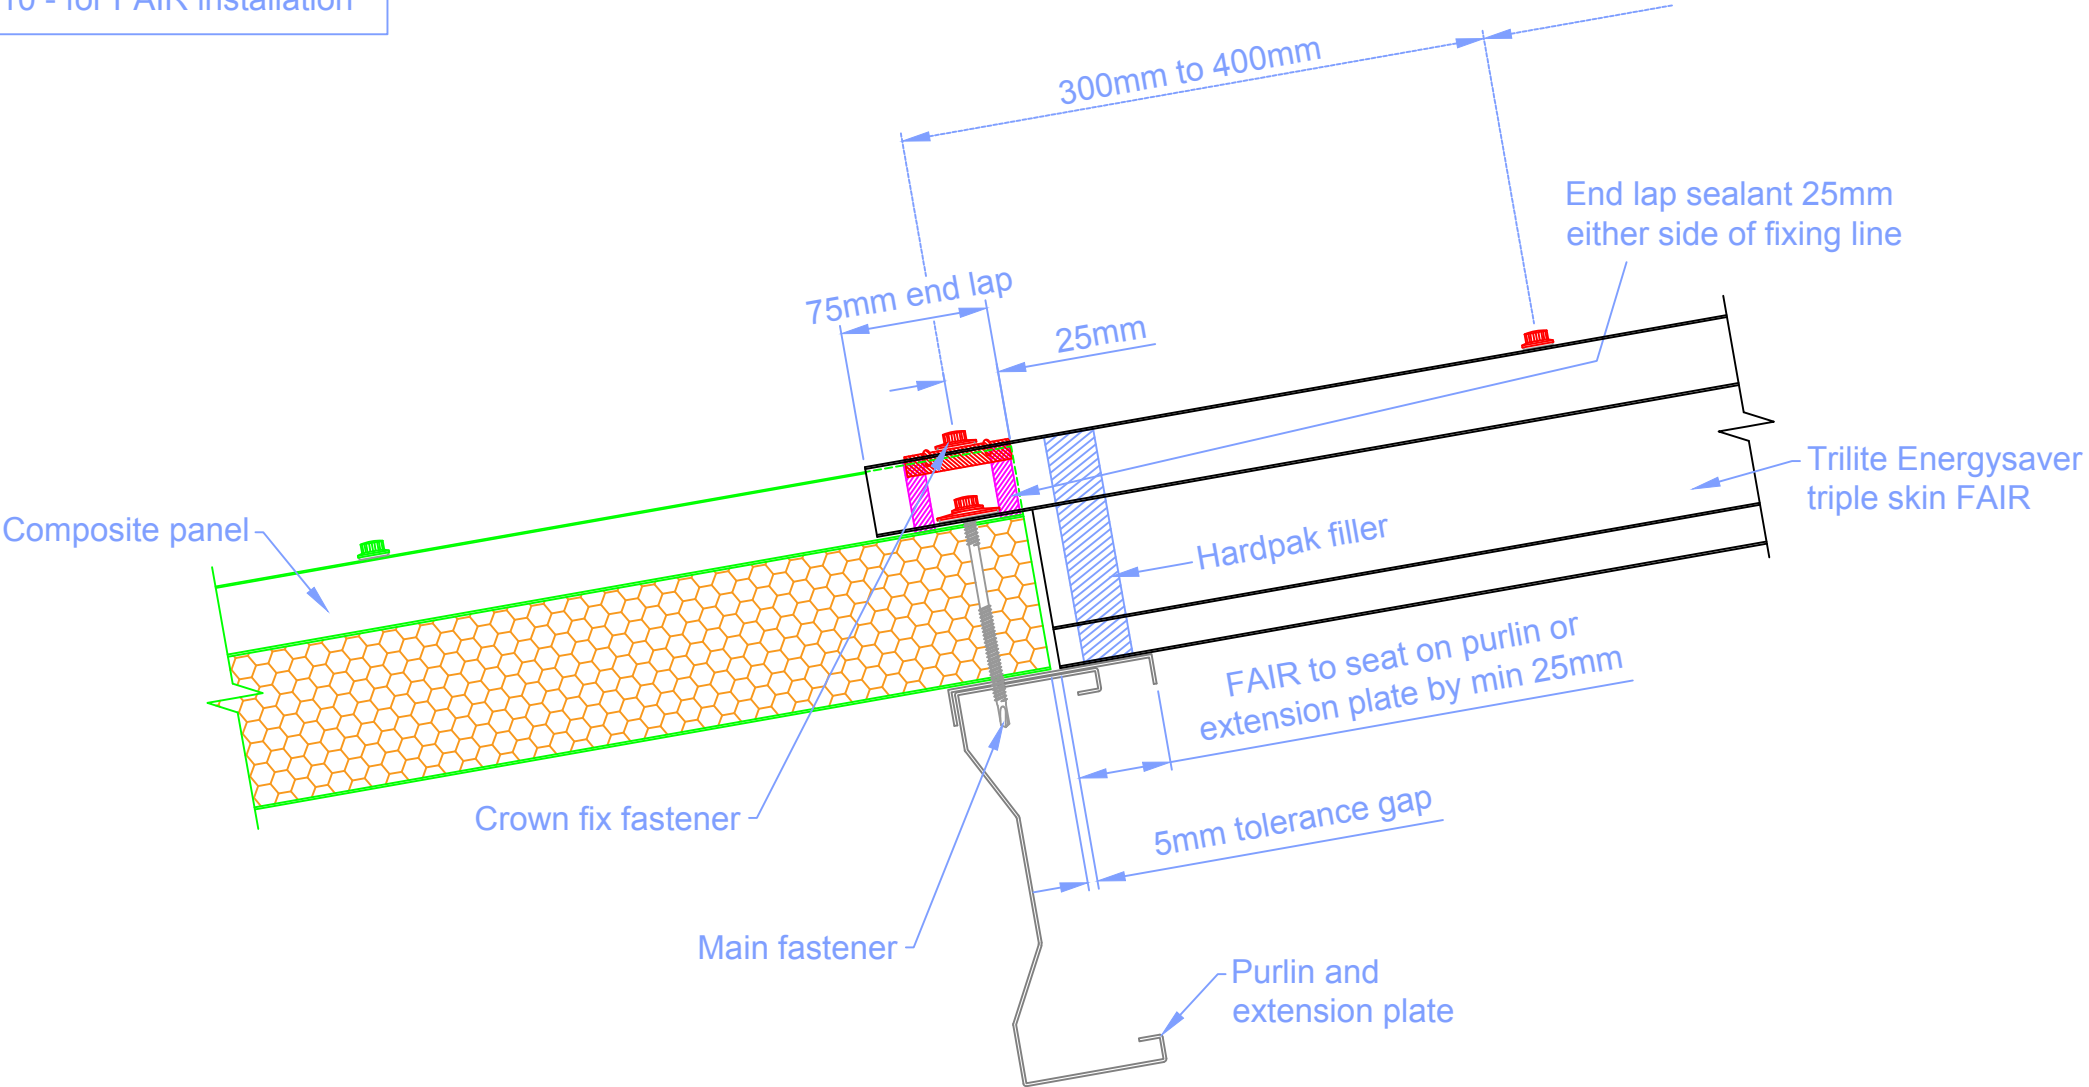

Issue	Date	Change detail
1	02/09/20	First issue
2	12/07/22	Update TB reference number




Coventry
Alderman's Green Ind Est
Coventry CV2 2QU
024 7660 2022
www.brettmartin.com

Down slope end lap

Title: Installation - Trilite Energysaver FAIR 75mm end lap

Page: 2 of 6	Drawn by: SM	Dwg No:
Scale: NTS	Approved:	HC 396/2

Read in conjunction with:
TB410 - for FAIR installation

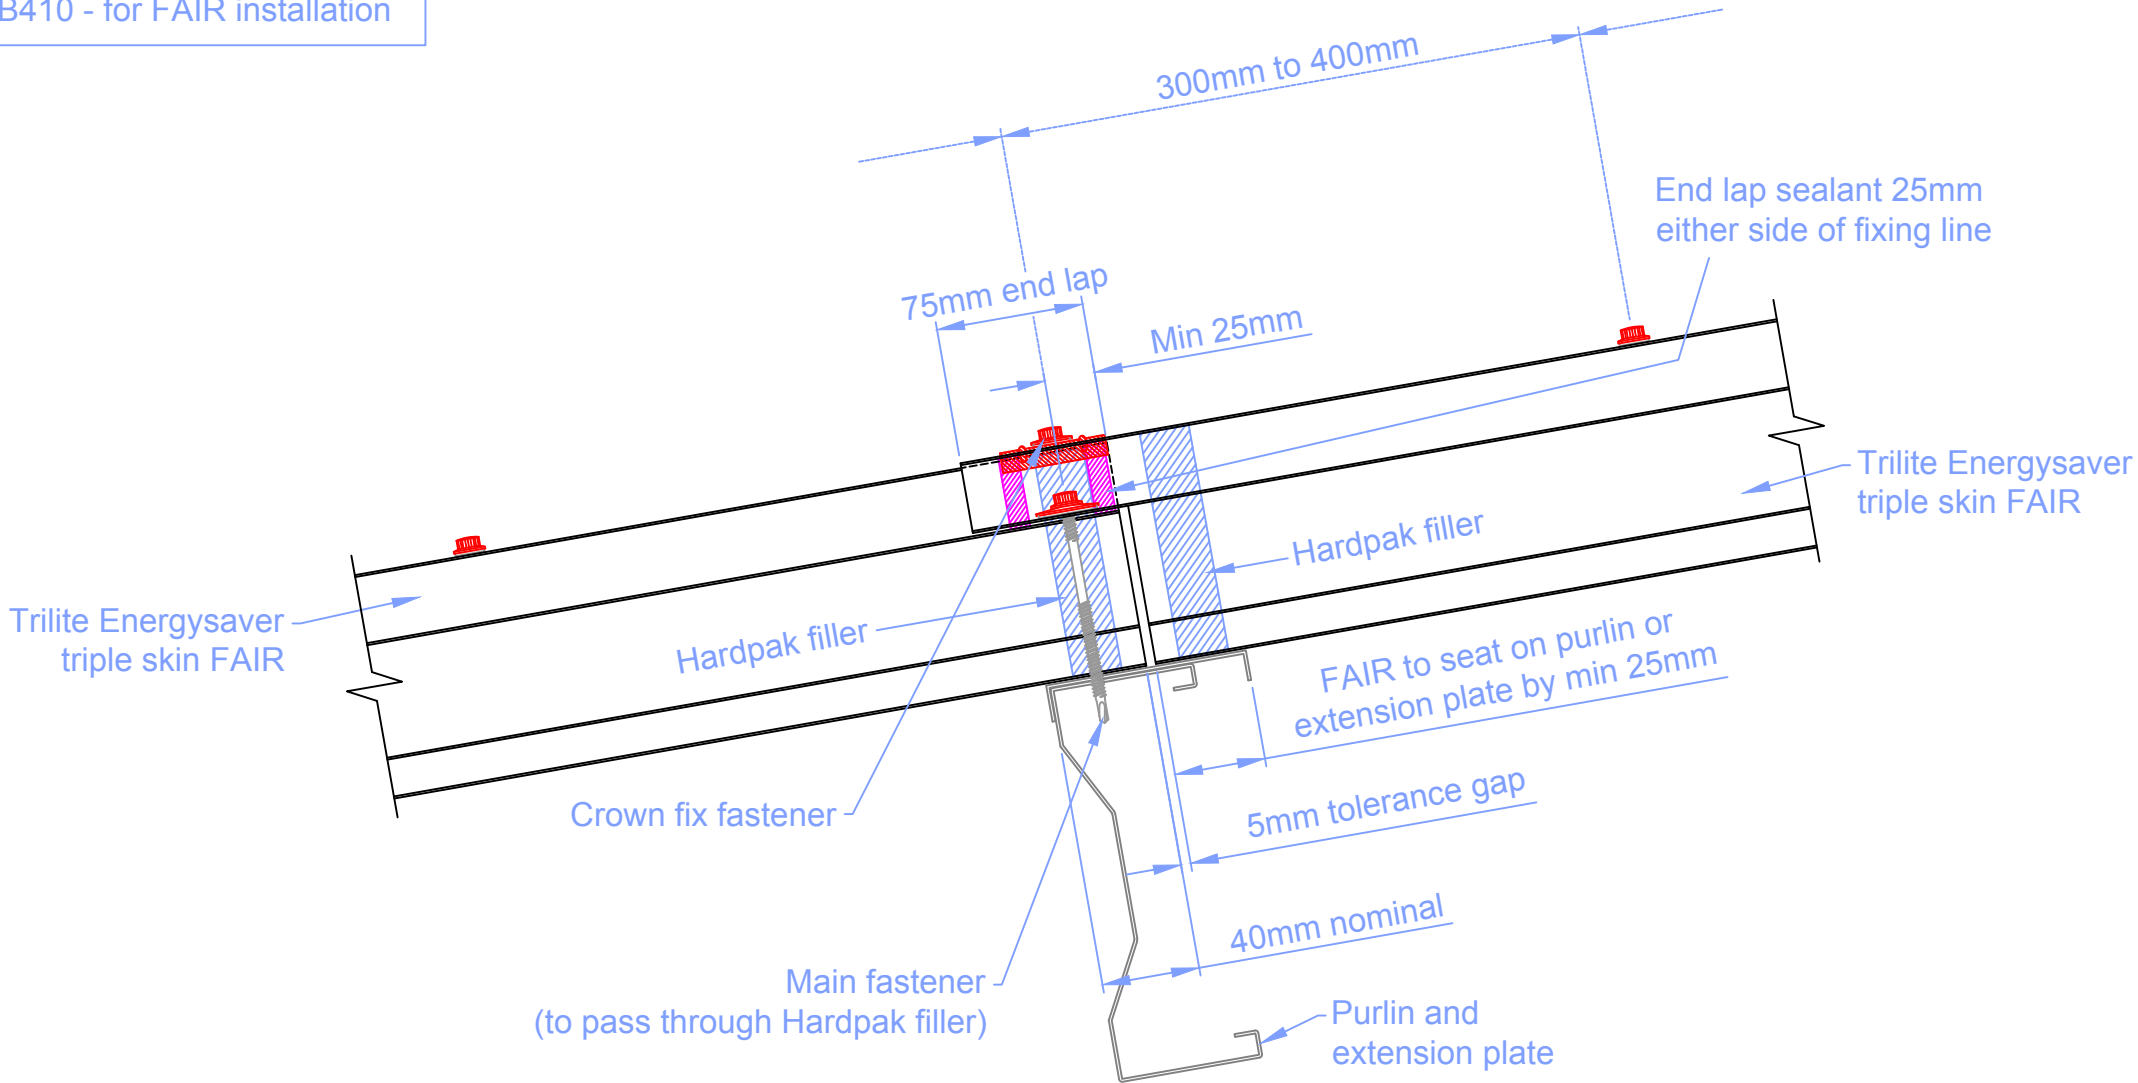

Issue	Date	Change detail
1	02/09/20	First issue
2	12/07/22	Update TB reference number



Coventry
Alderman's Green Ind Est
Coventry CV2 2QU
024 7660 2022
www.brettmartin.com

FAIR to FAIR end lap

Title: Installation - Trilite Energysaver FAIR 75mm end lap

Page: 3 of 6

Drawn by: SM


Dwg No:

Scale: NTS

Approved:

HC 396/2

Read in conjunction with:
TB410 - for FAIR installation

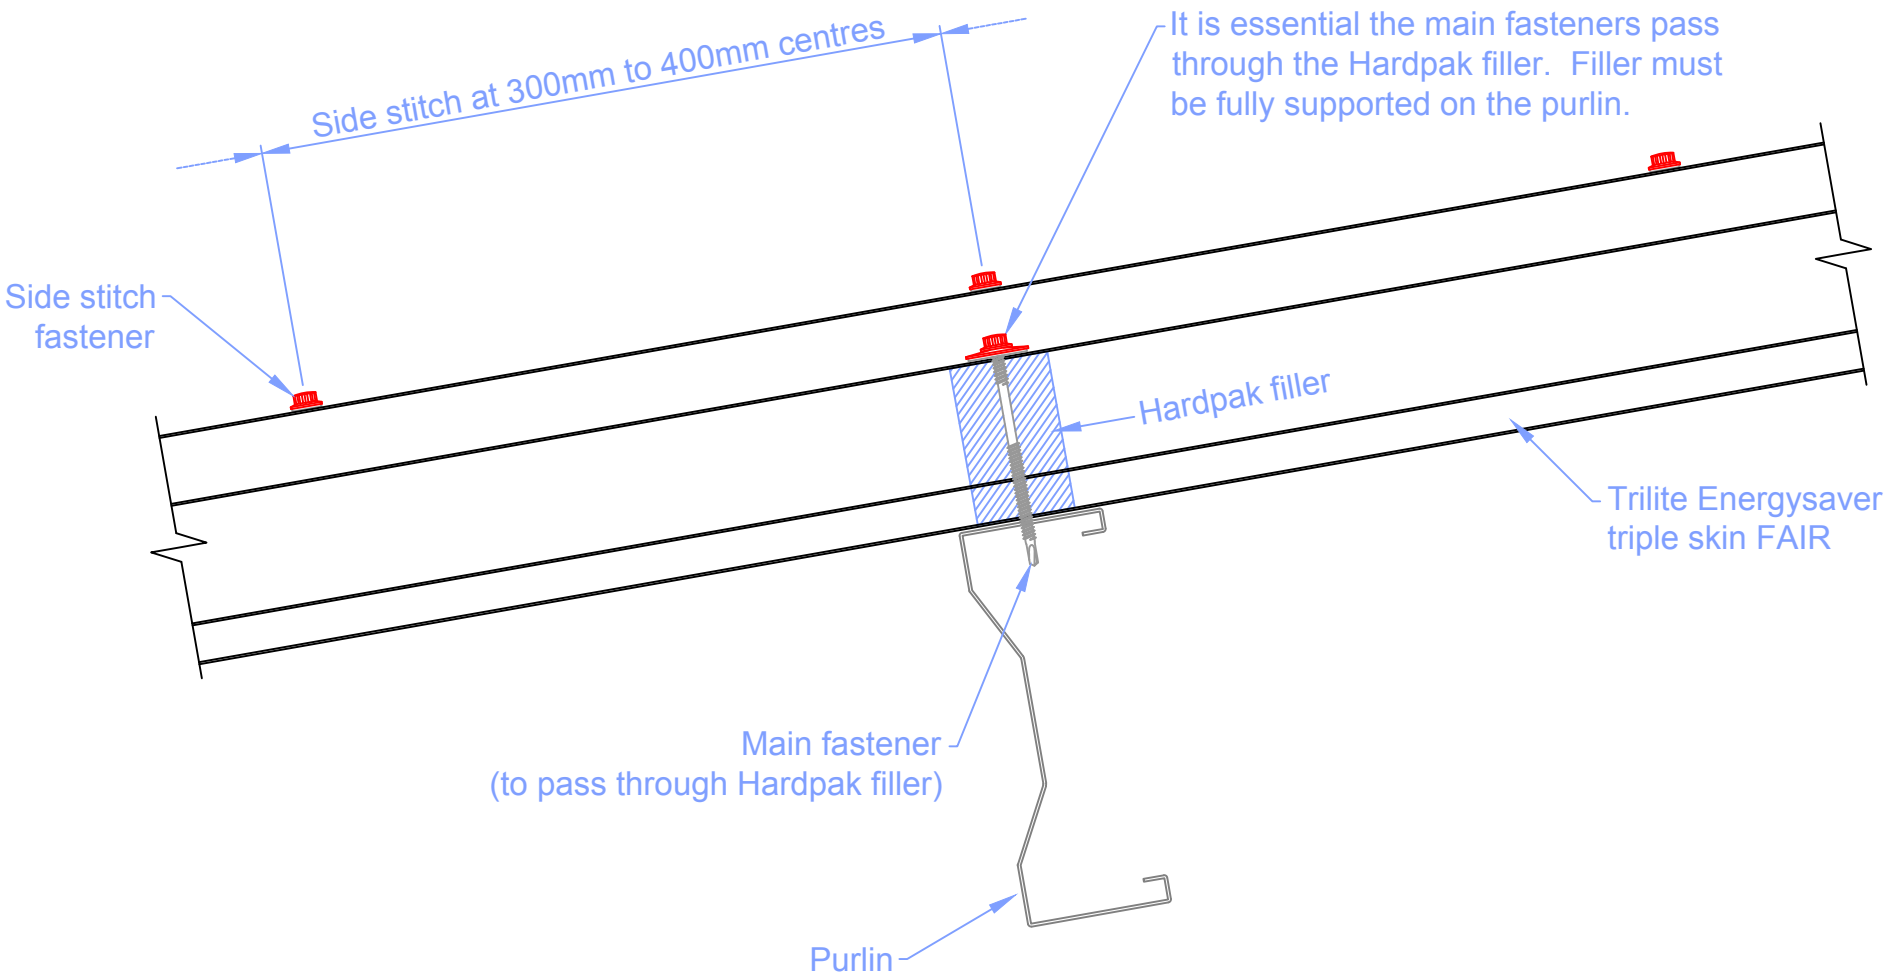

Issue	Date	Change detail
1	02/09/20	First issue
2	12/07/22	Update TB reference number




Coventry
Alderman's Green Ind Est
Coventry CV2 2QU
024 7660 2022
www.brettmartin.com

Intermediate purlin position

Title: Installation - Trilite Energysaver FAIR 75mm end lap		
Page: 4 of 6	Drawn by: SM	Dwg No:
Scale: NTS	Approved:	HC 396/2

Read in conjunction with:
TB410 - for FAIR installation

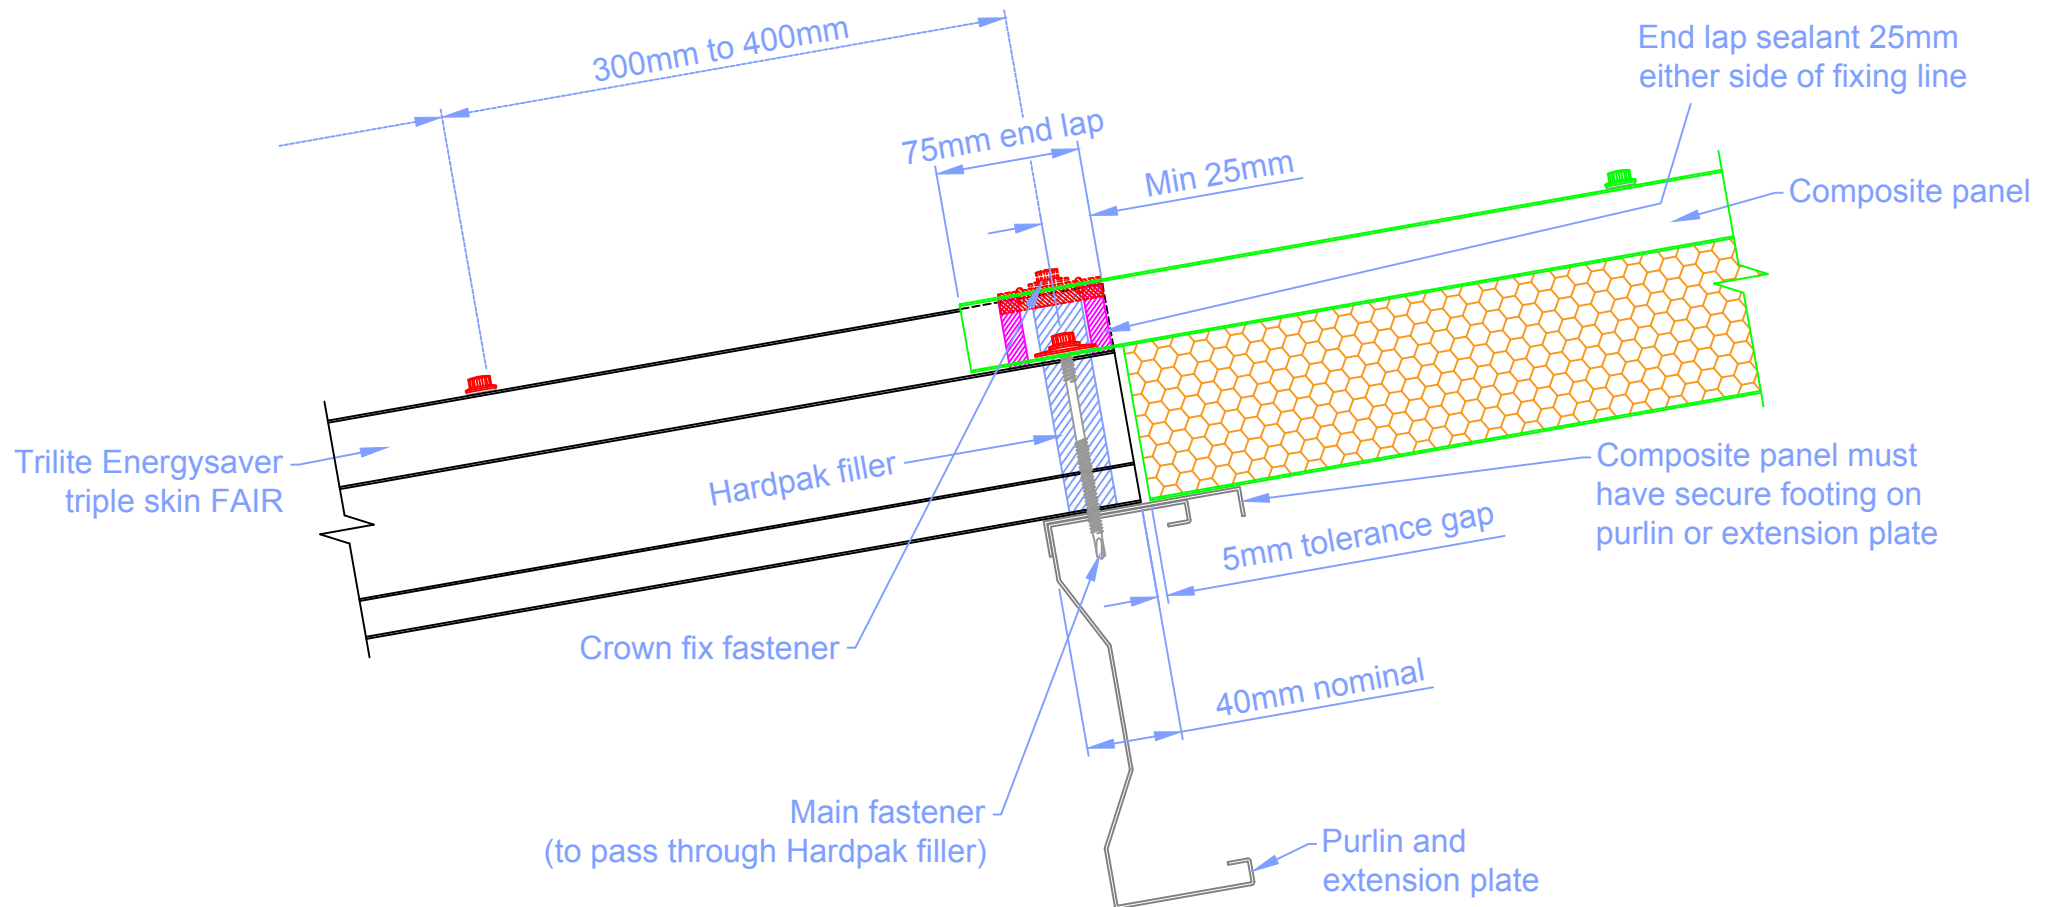

Issue	Date	Change detail
1	02/09/20	First issue
2	12/07/22	Update TB reference number



Coventry
Alderman's Green Ind Est
Coventry CV2 2QU
024 7660 2022
www.brettmartin.com

Up slope end lap

Title: Installation - Trilite Energysaver FAIR 75mm end lap

Page: 5 of 6

Drawn by: SM


Dwg No:

Scale: NTS

Approved:

HC 396/2

Read in conjunction with:
TB410 - for FAIR installation

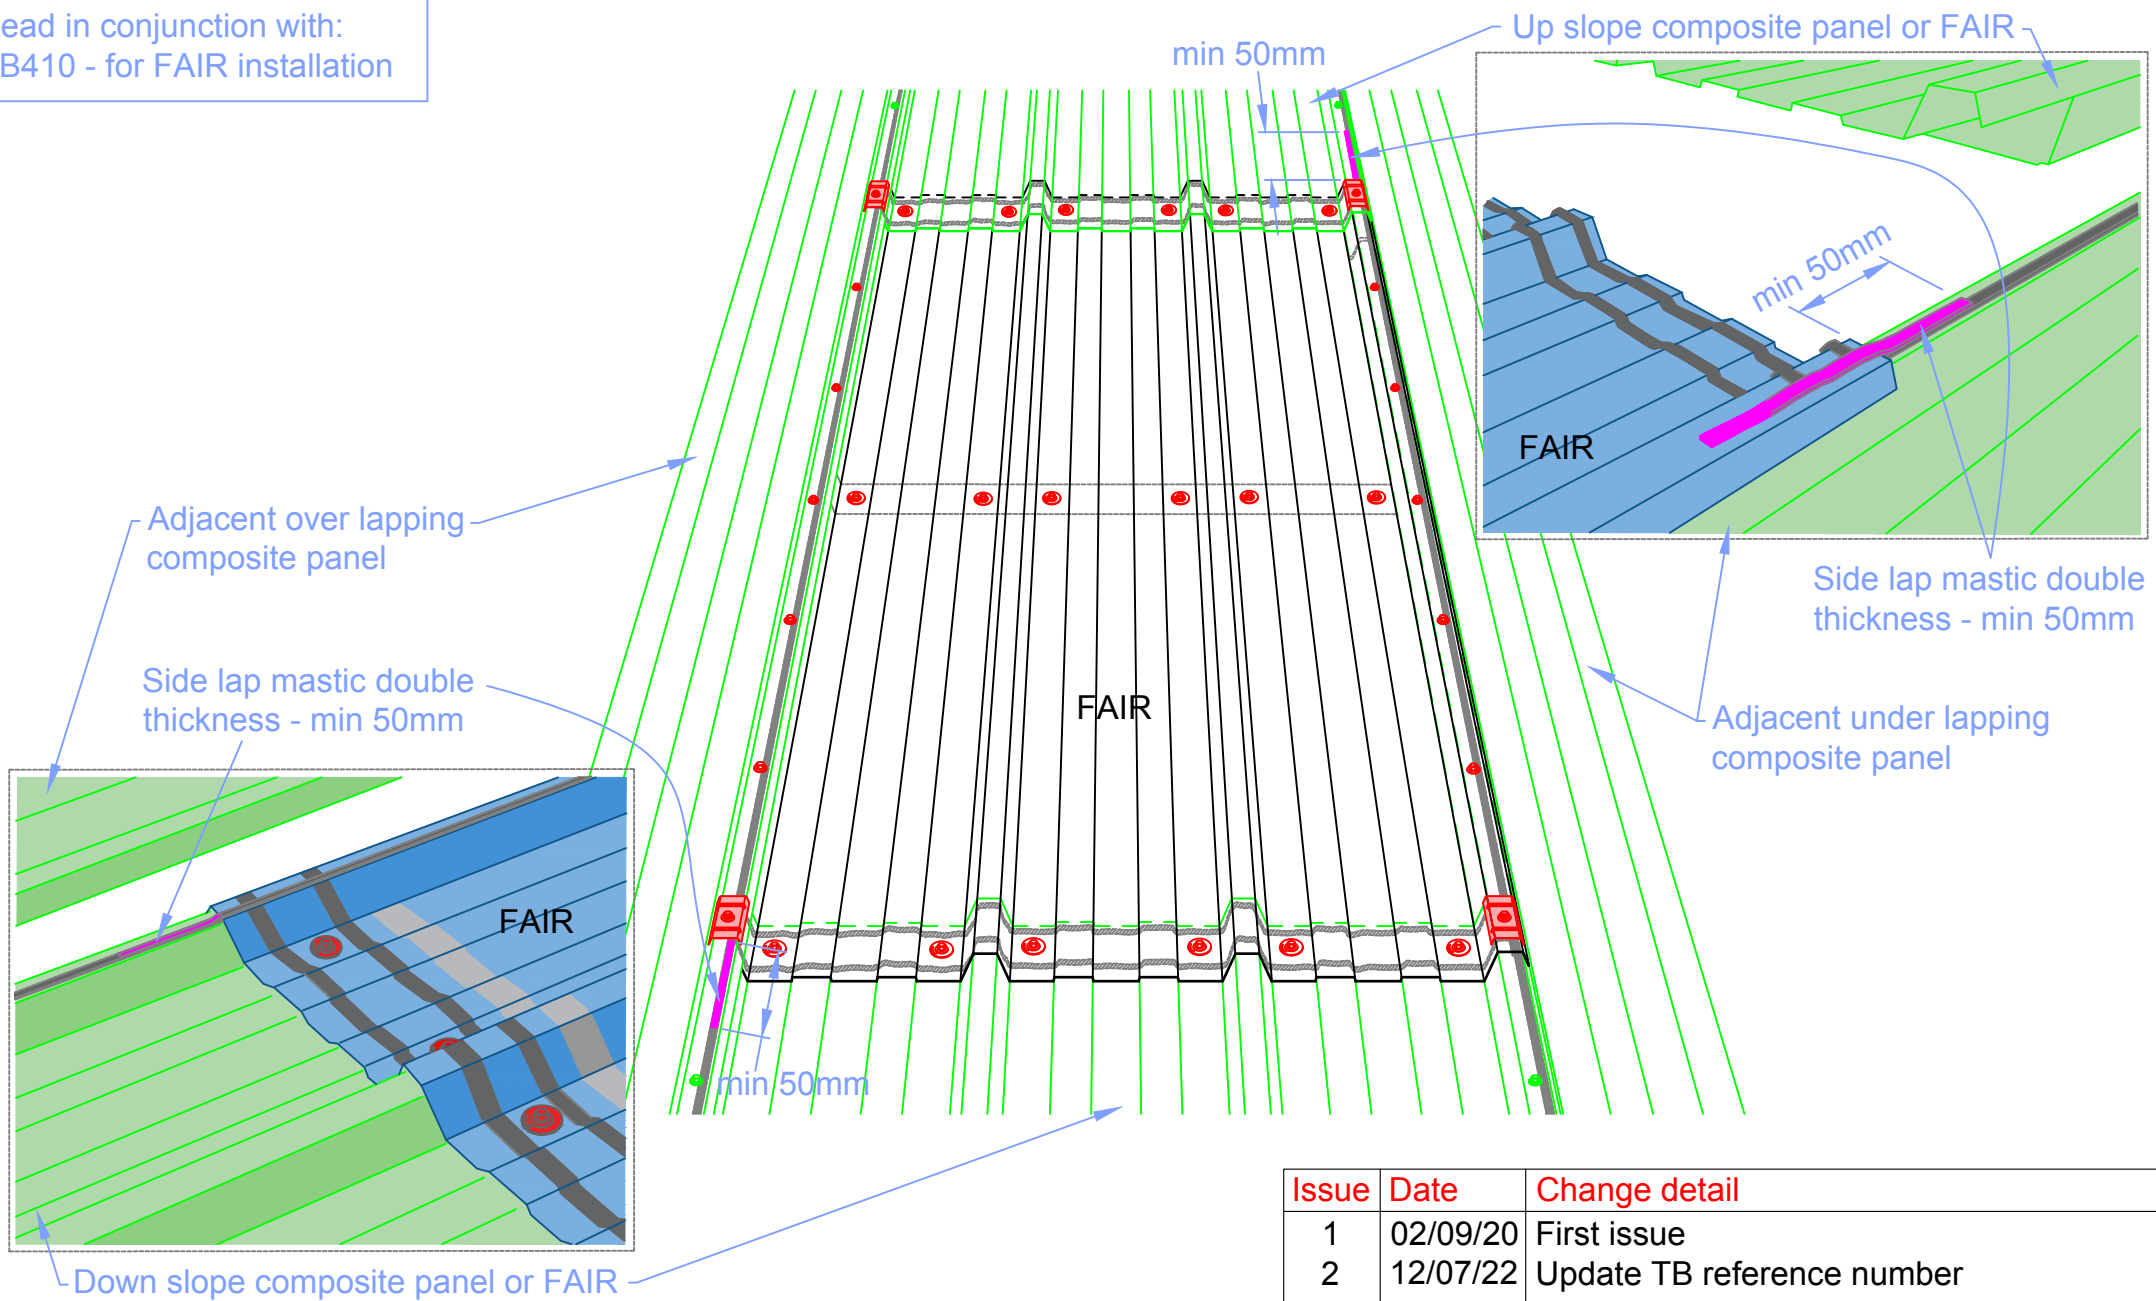

Issue	Date	Change detail
1	02/09/20	First issue
2	12/07/22	Update TB reference number



Coventry
Alderman's Green Ind Est
Coventry CV2 2QU
024 7660 2022
www.brettmartin.com

Side lap sealing & fixing

Title: Installation - Trilite Energysaver FAIR 75mm end lap

Page: 6 of 6

Drawn by: SM

Dwg No:

Scale: NTS

Approved:

HC 396/2