


Read in conjunction with:
TB407 - for FAIR installation

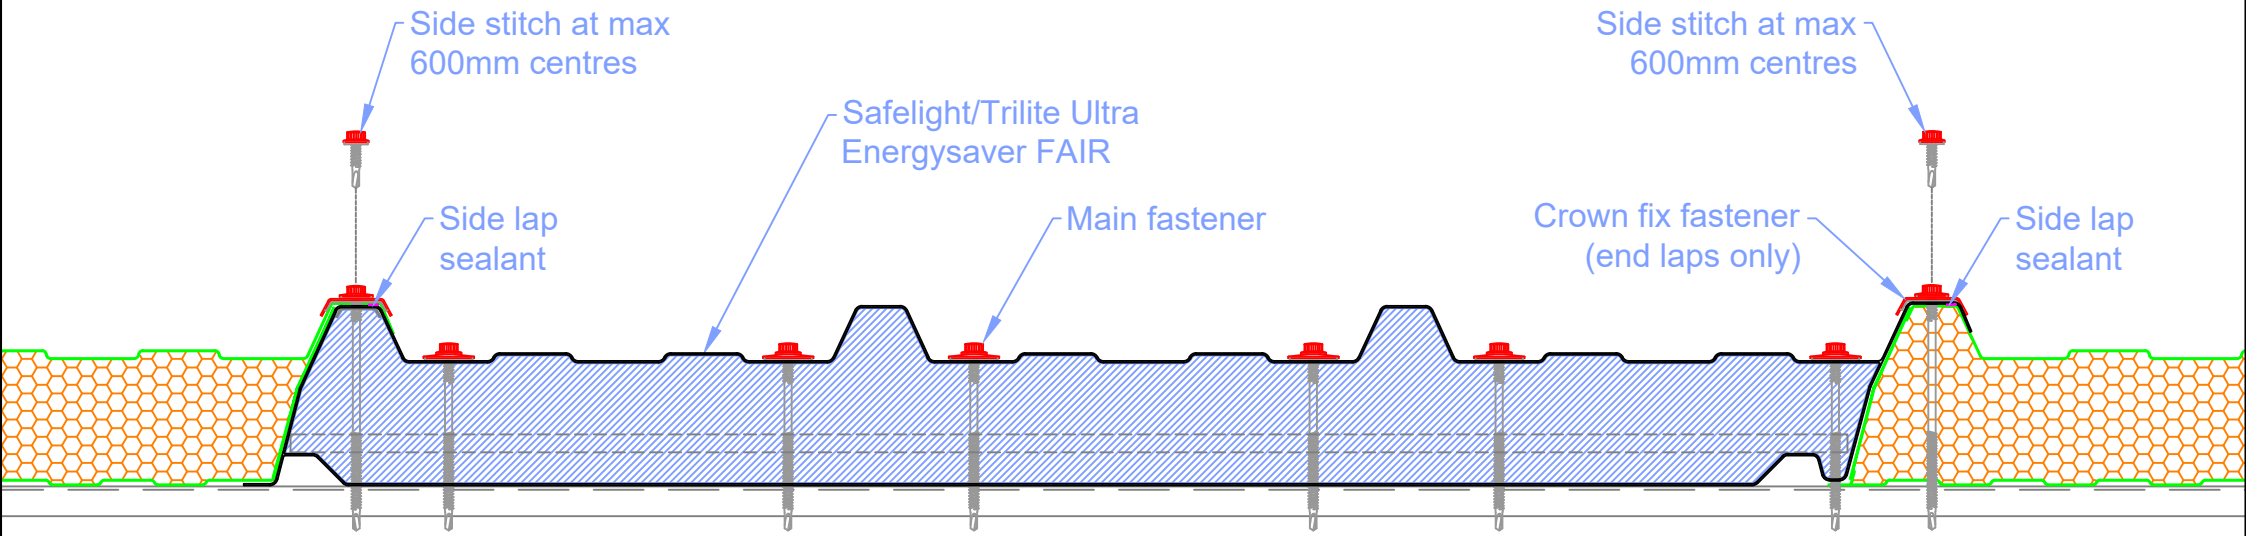

- Main fastener - Ø5.5/6.0mm SS fastener fitted with washer with bonded soft seal (Ø19mm; typically Ø29mm)
- Crown fix fastener - Ø5.5/6.0mm SS fastener fitted with Ø19mm washer with bonded seal and saddle washer
- Side stitch fastener - Ø5.5/6.0mm SS fastener fitted with Ø16/19mm washer with bonded seal
- Side lap sealant - Class A 6x5mm butyl mastic
- End lap sealant - Class A Ø8mm butyl mastic

Issue	Date	Change detail
1	02/09/20	First issue




Coventry
Alderman's Green Ind Est
Coventry CV2 2QU
024 7660 2022
www.brettmartin.com

Fastener positions:
- all end laps
- intermediate purlins

Title: Safelight/Trilite Ultra Energysaver FAIR - 75mm end lap		
Page: 1 of 6	Drawn by: SM	Dwg No:
Scale: NTS	Approved:	HC 397/1

Read in conjunction with:
TB407 - for FAIR installation

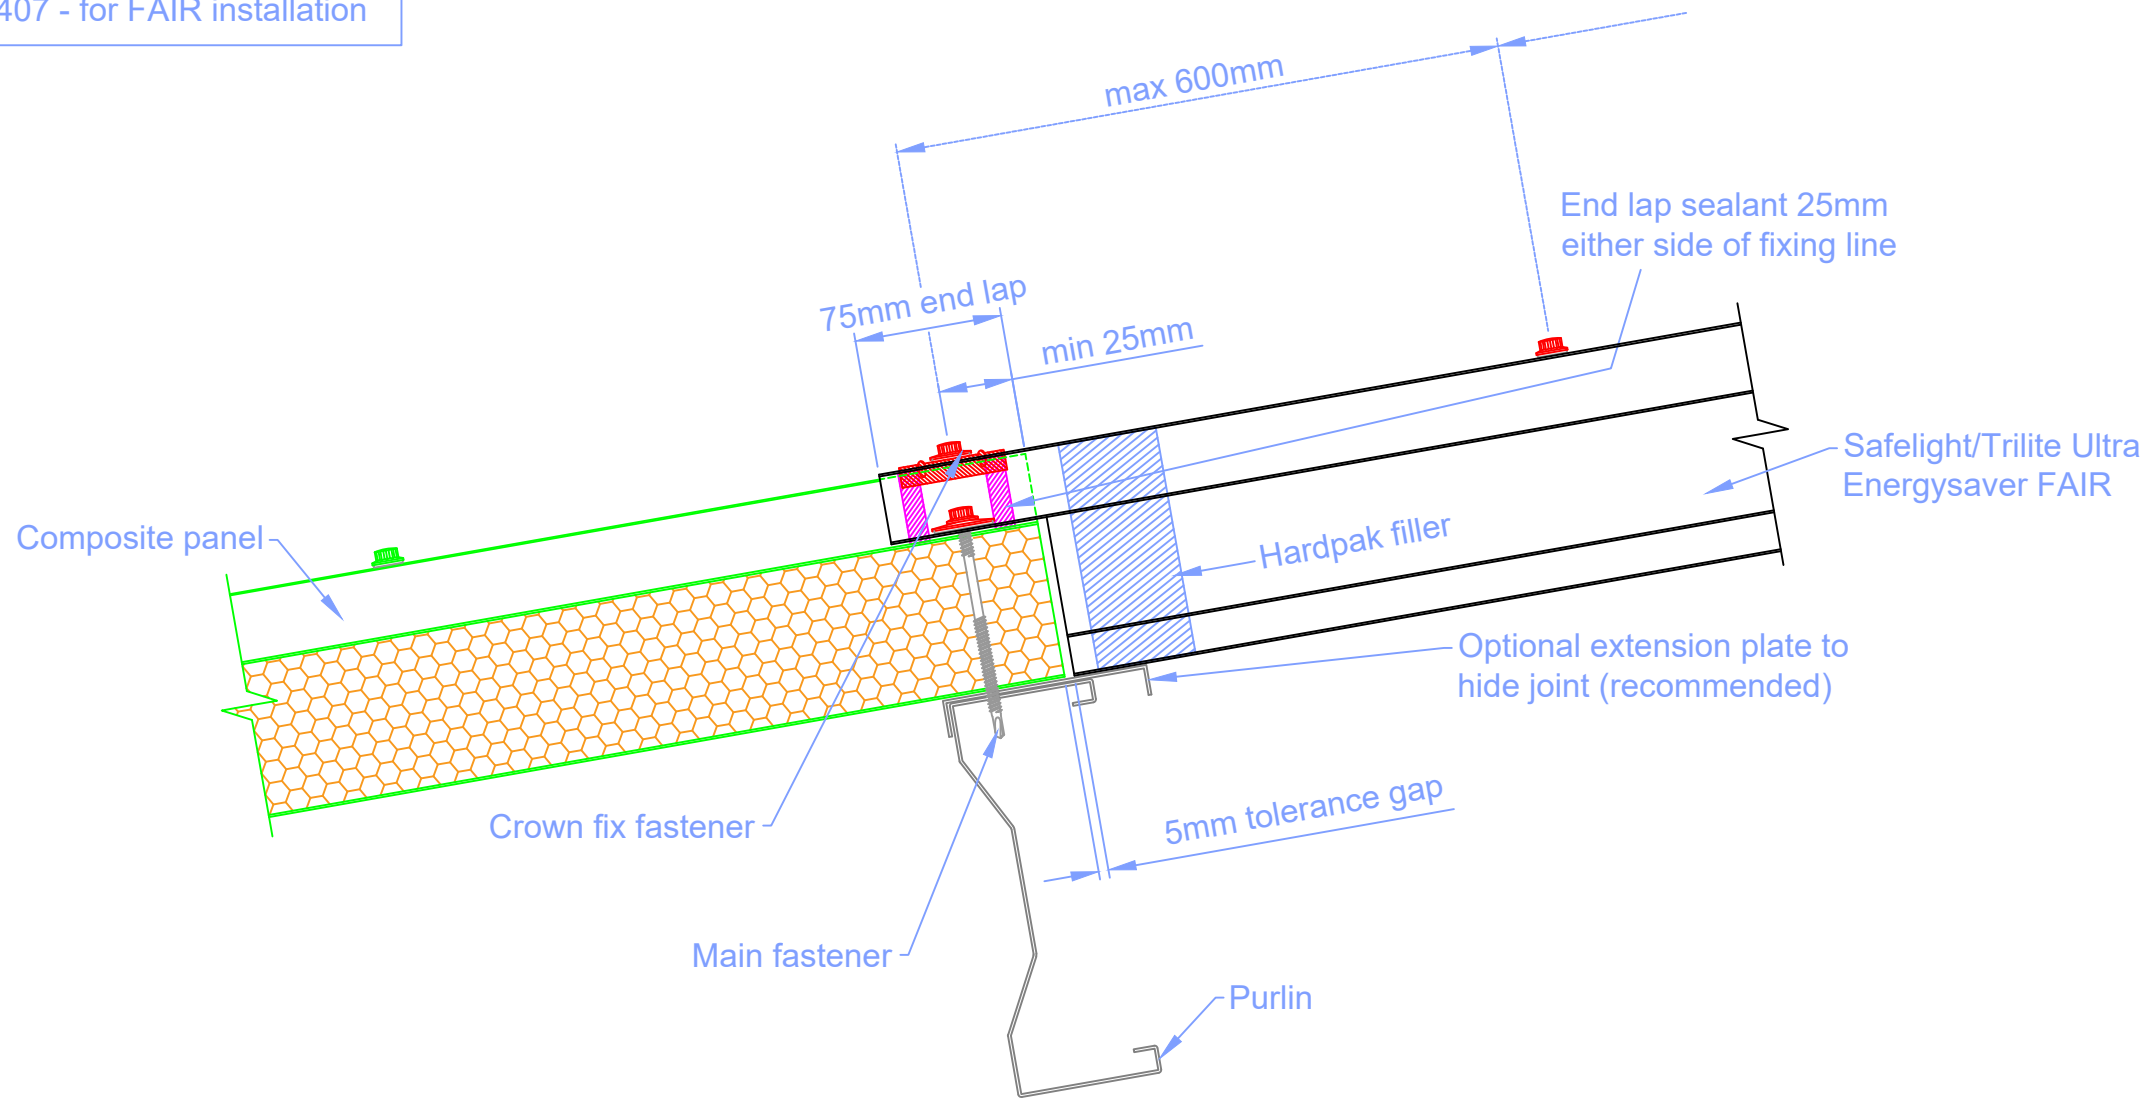

Issue	Date	Change detail
1	02/09/20	First issue



Daylight Systems

Coventry
Alderman's Green Ind Est
Coventry CV2 2QU
024 7660 2022
www.brettmartin.com

Down slope end lap

Title: Safelight/Trilite Ultra Energysaver FAIR - 75mm end lap

Page: 2 of 6

Drawn by: SM


Dwg No:

Scale: NTS

Approved:

HC 397/1

Read in conjunction with:
TB407 - for FAIR installation

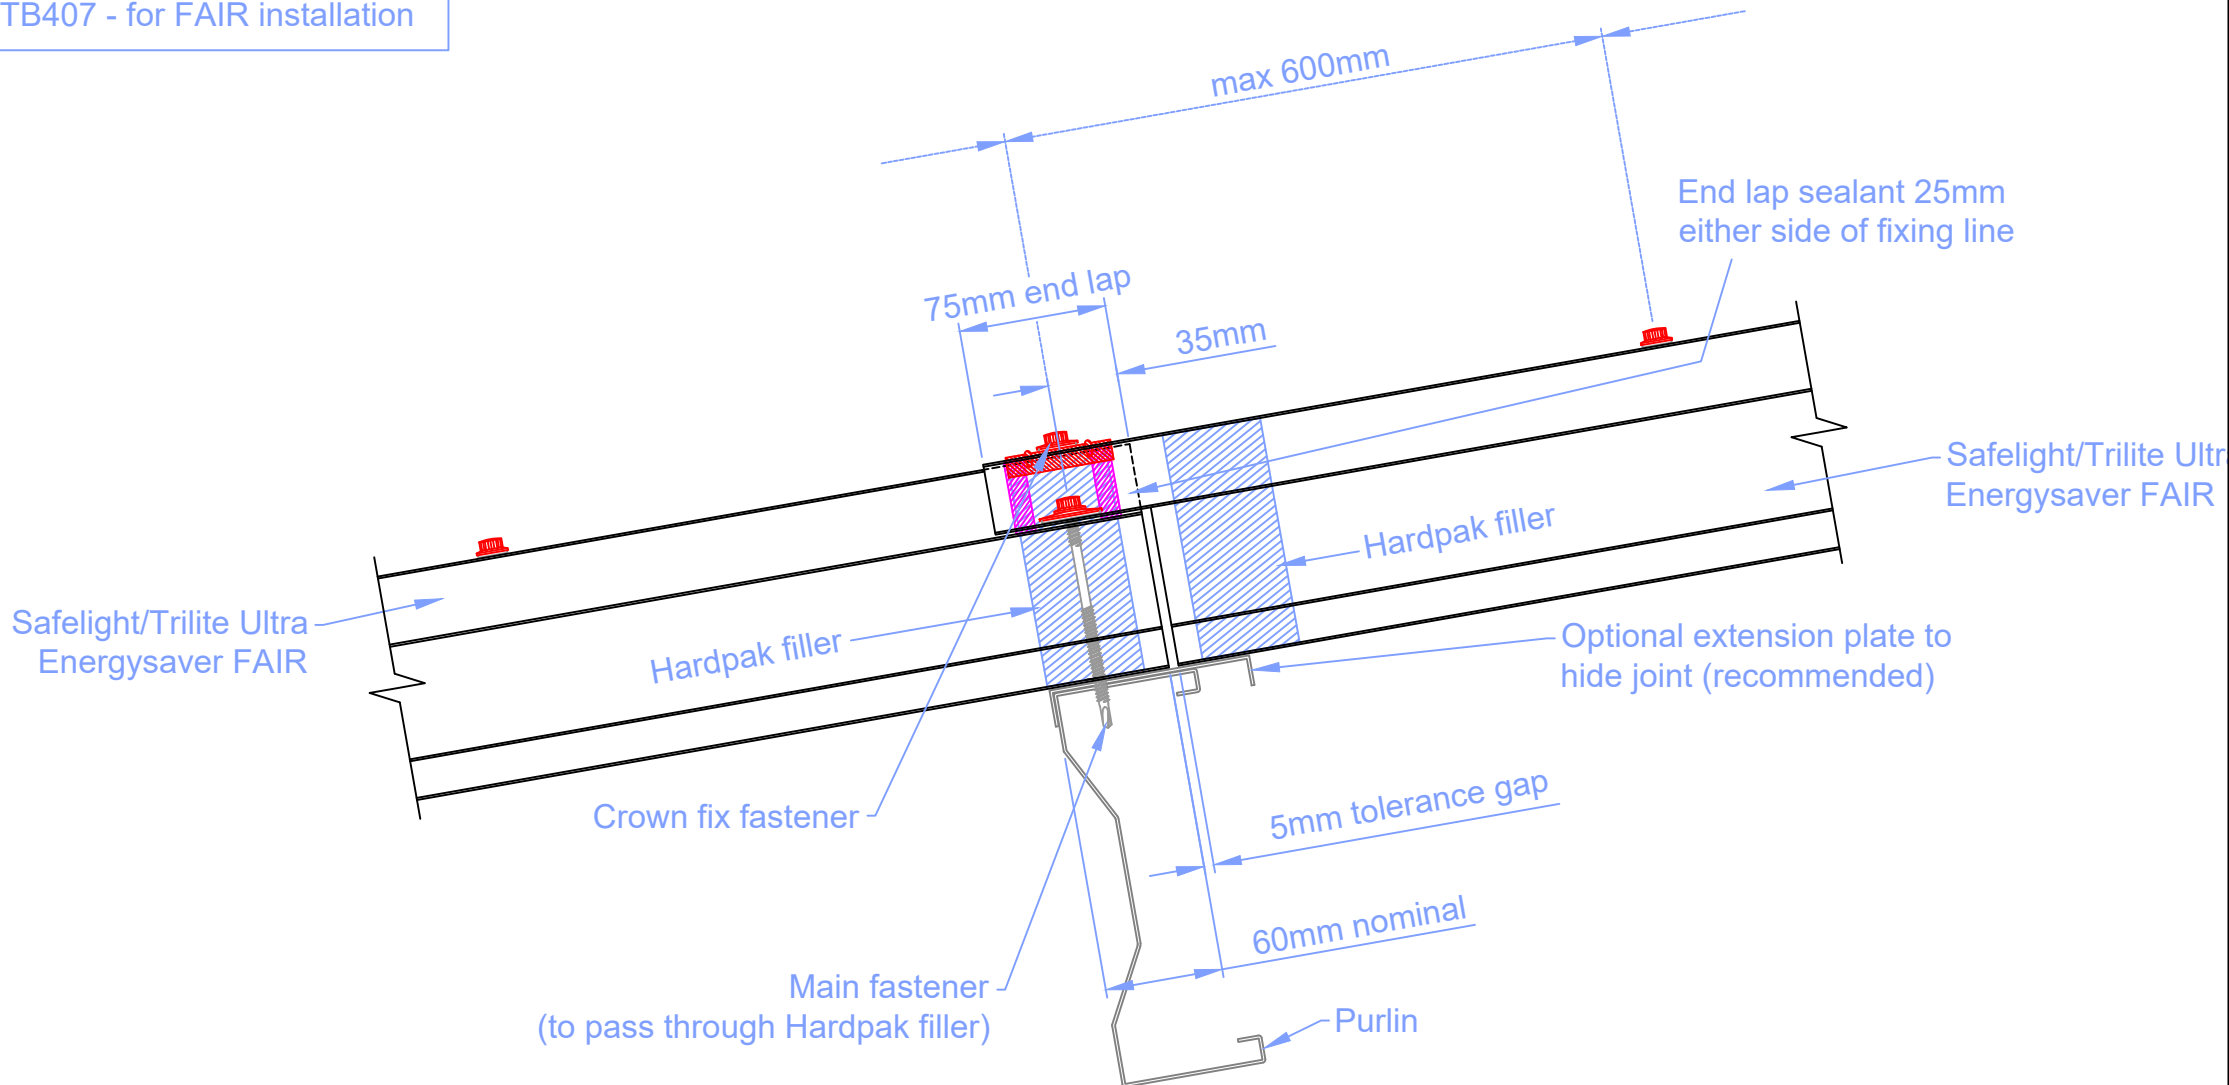

Issue	Date	Change detail
1	02/09/20	First issue



Daylight Systems

Coventry
Alderman's Green Ind Est
Coventry CV2 2QU
024 7660 2022
www.brettmartin.com

FAIR to FAIR end lap

Title: Safelight/Trilite Ultra Energysaver FAIR - 75mm end lap

Page: 3 of 6

Drawn by: SM


Dwg No:

Scale: NTS

Approved:

HC 397/1

Read in conjunction with:
TB407 - for FAIR installation

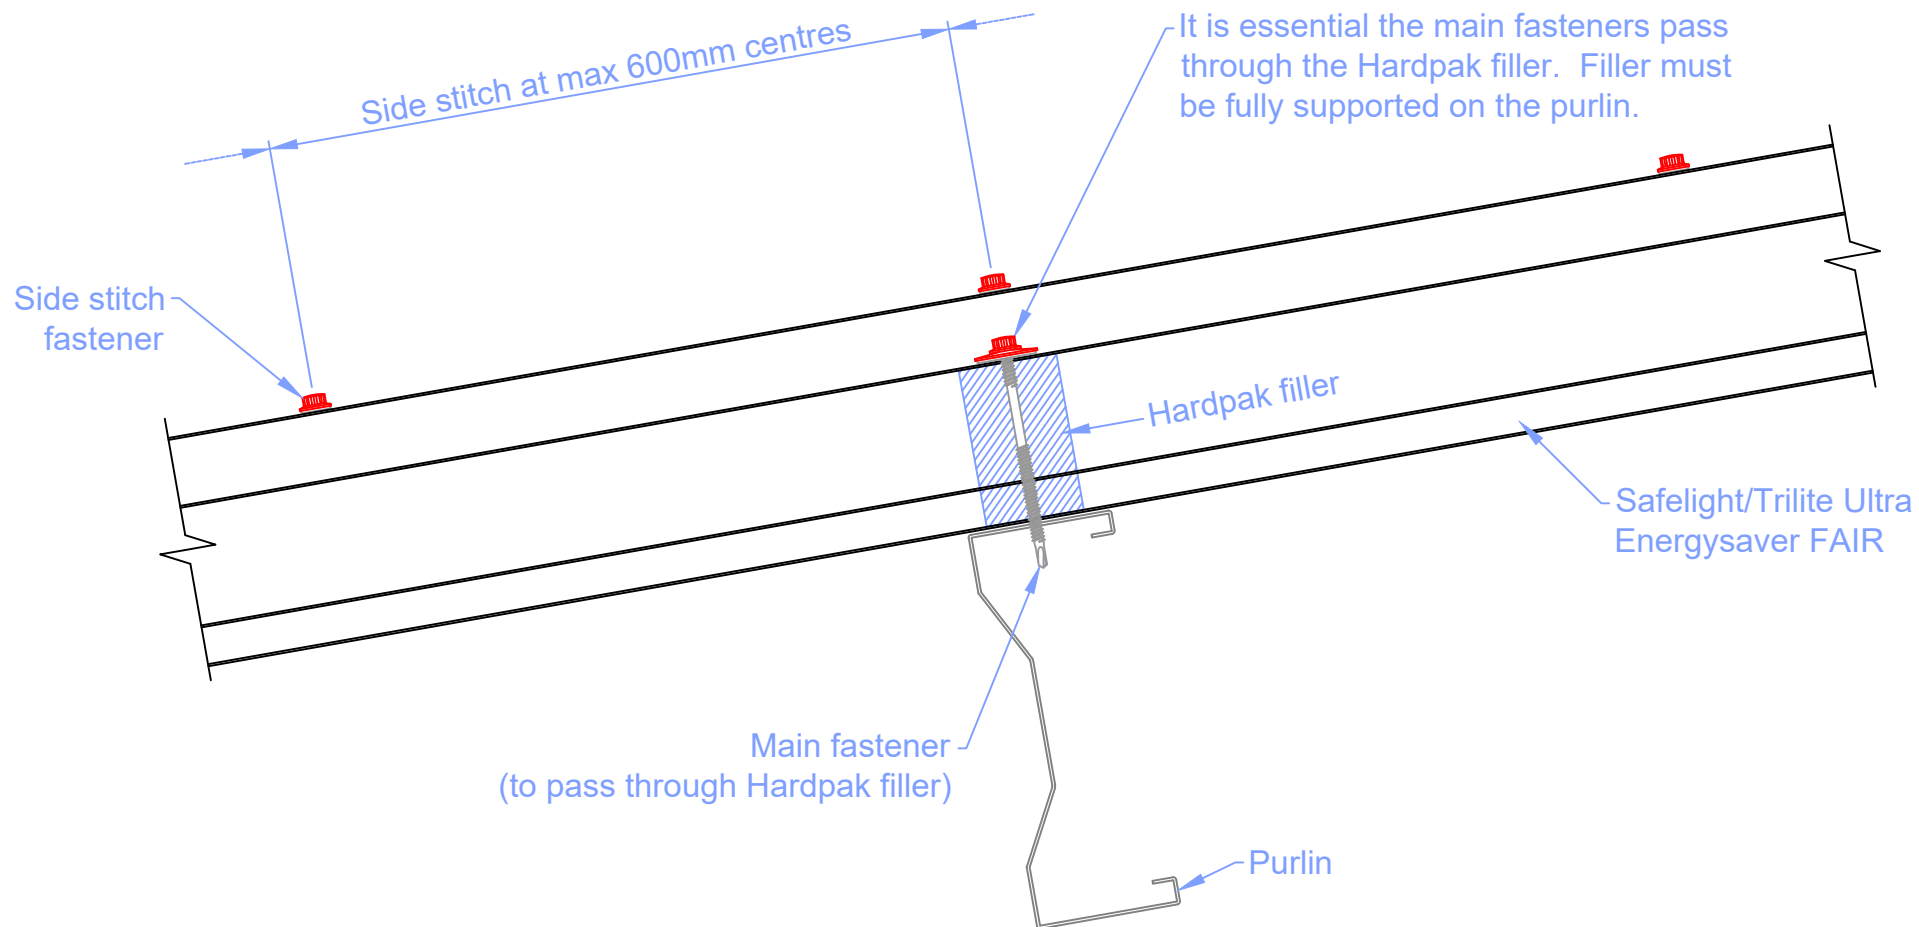

Issue	Date	Change detail
1	02/09/20	First issue



Daylight Systems

Coventry
Alderman's Green Ind Est
Coventry CV2 2QU
024 7660 2022
www.brettmartin.com

Intermediate purlin position

Title: Safelight/Trilite Ultra Energysaver FAIR - 75mm end lap

Page: 4 of 6

Drawn by: SM


Dwg No:

Scale: NTS

Approved:

HC 397/1

Read in conjunction with:
TB407 - for FAIR installation

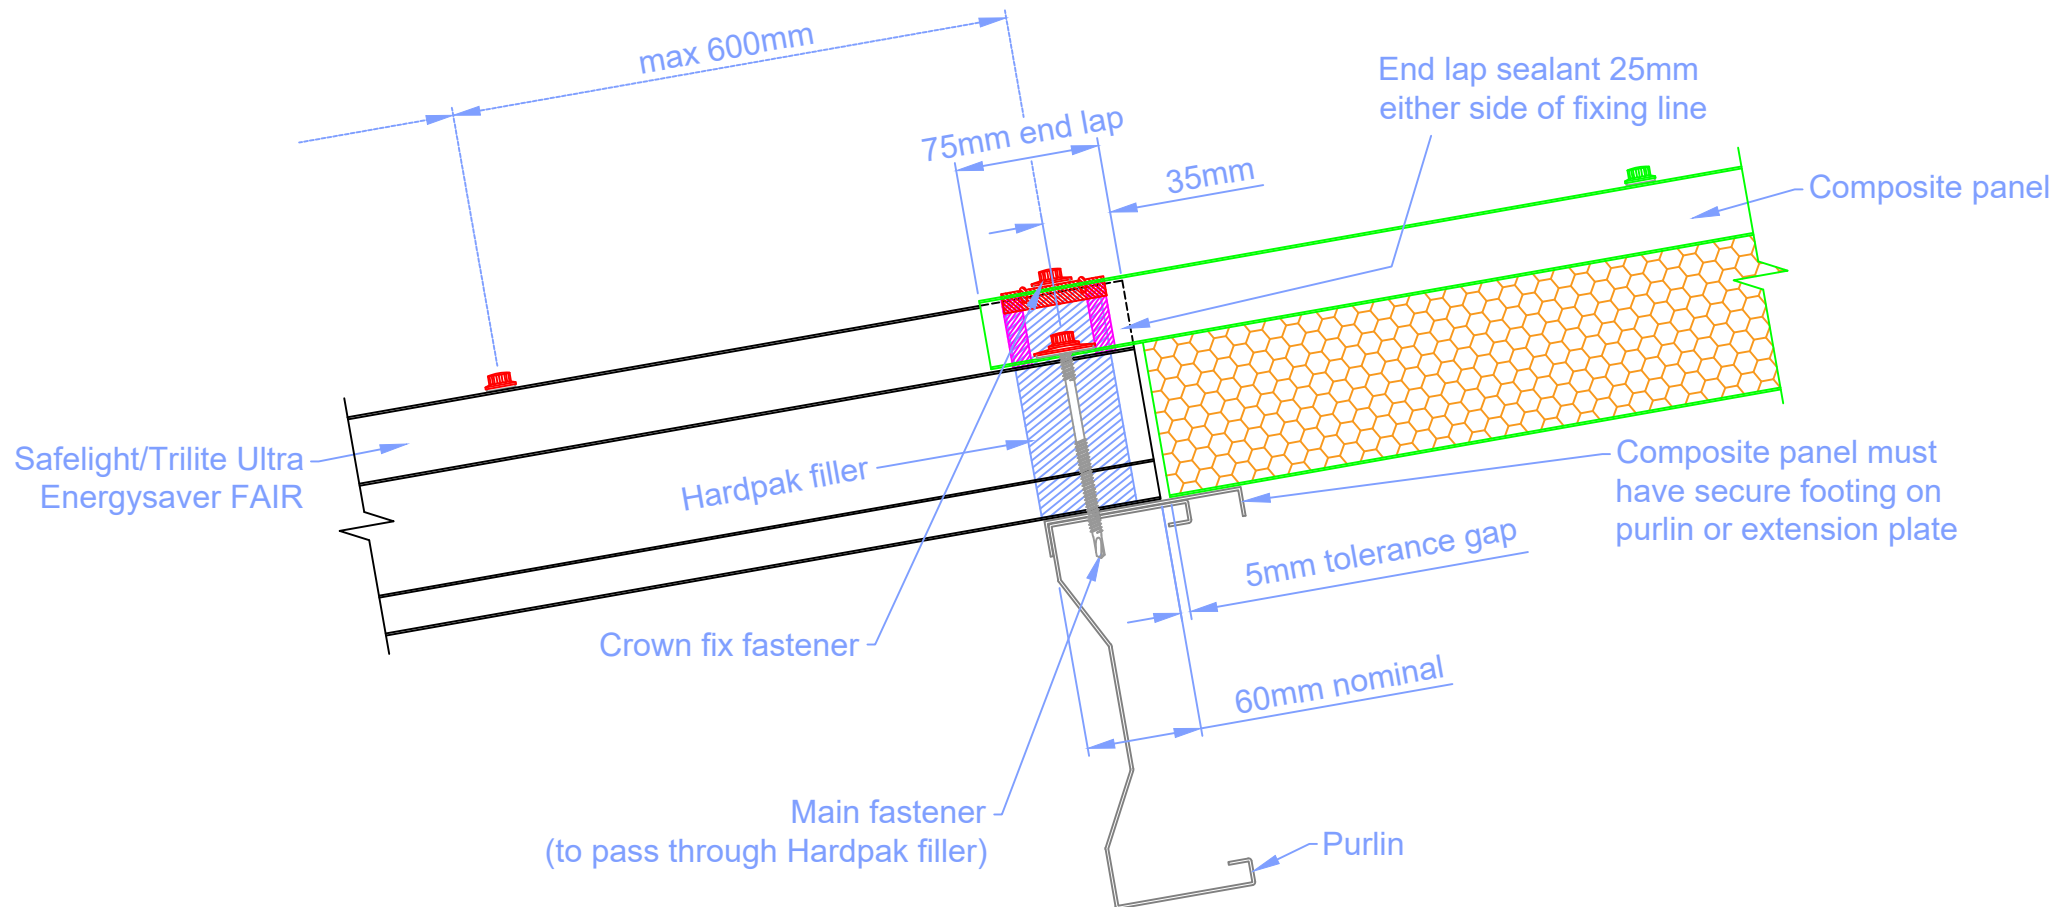

Issue	Date	Change detail
1	02/09/20	First issue



Daylight Systems

Coventry
Alderman's Green Ind Est
Coventry CV2 2QU
024 7660 2022
www.brettmartin.com

Up slope end lap

Title: Safelight/Trilite Ultra Energysaver FAIR - 75mm end lap

Page: 5 of 6

Drawn by: SM


Dwg No:

Scale: NTS

Approved:

HC 397/1

Read in conjunction with:
TB407 - for FAIR installation

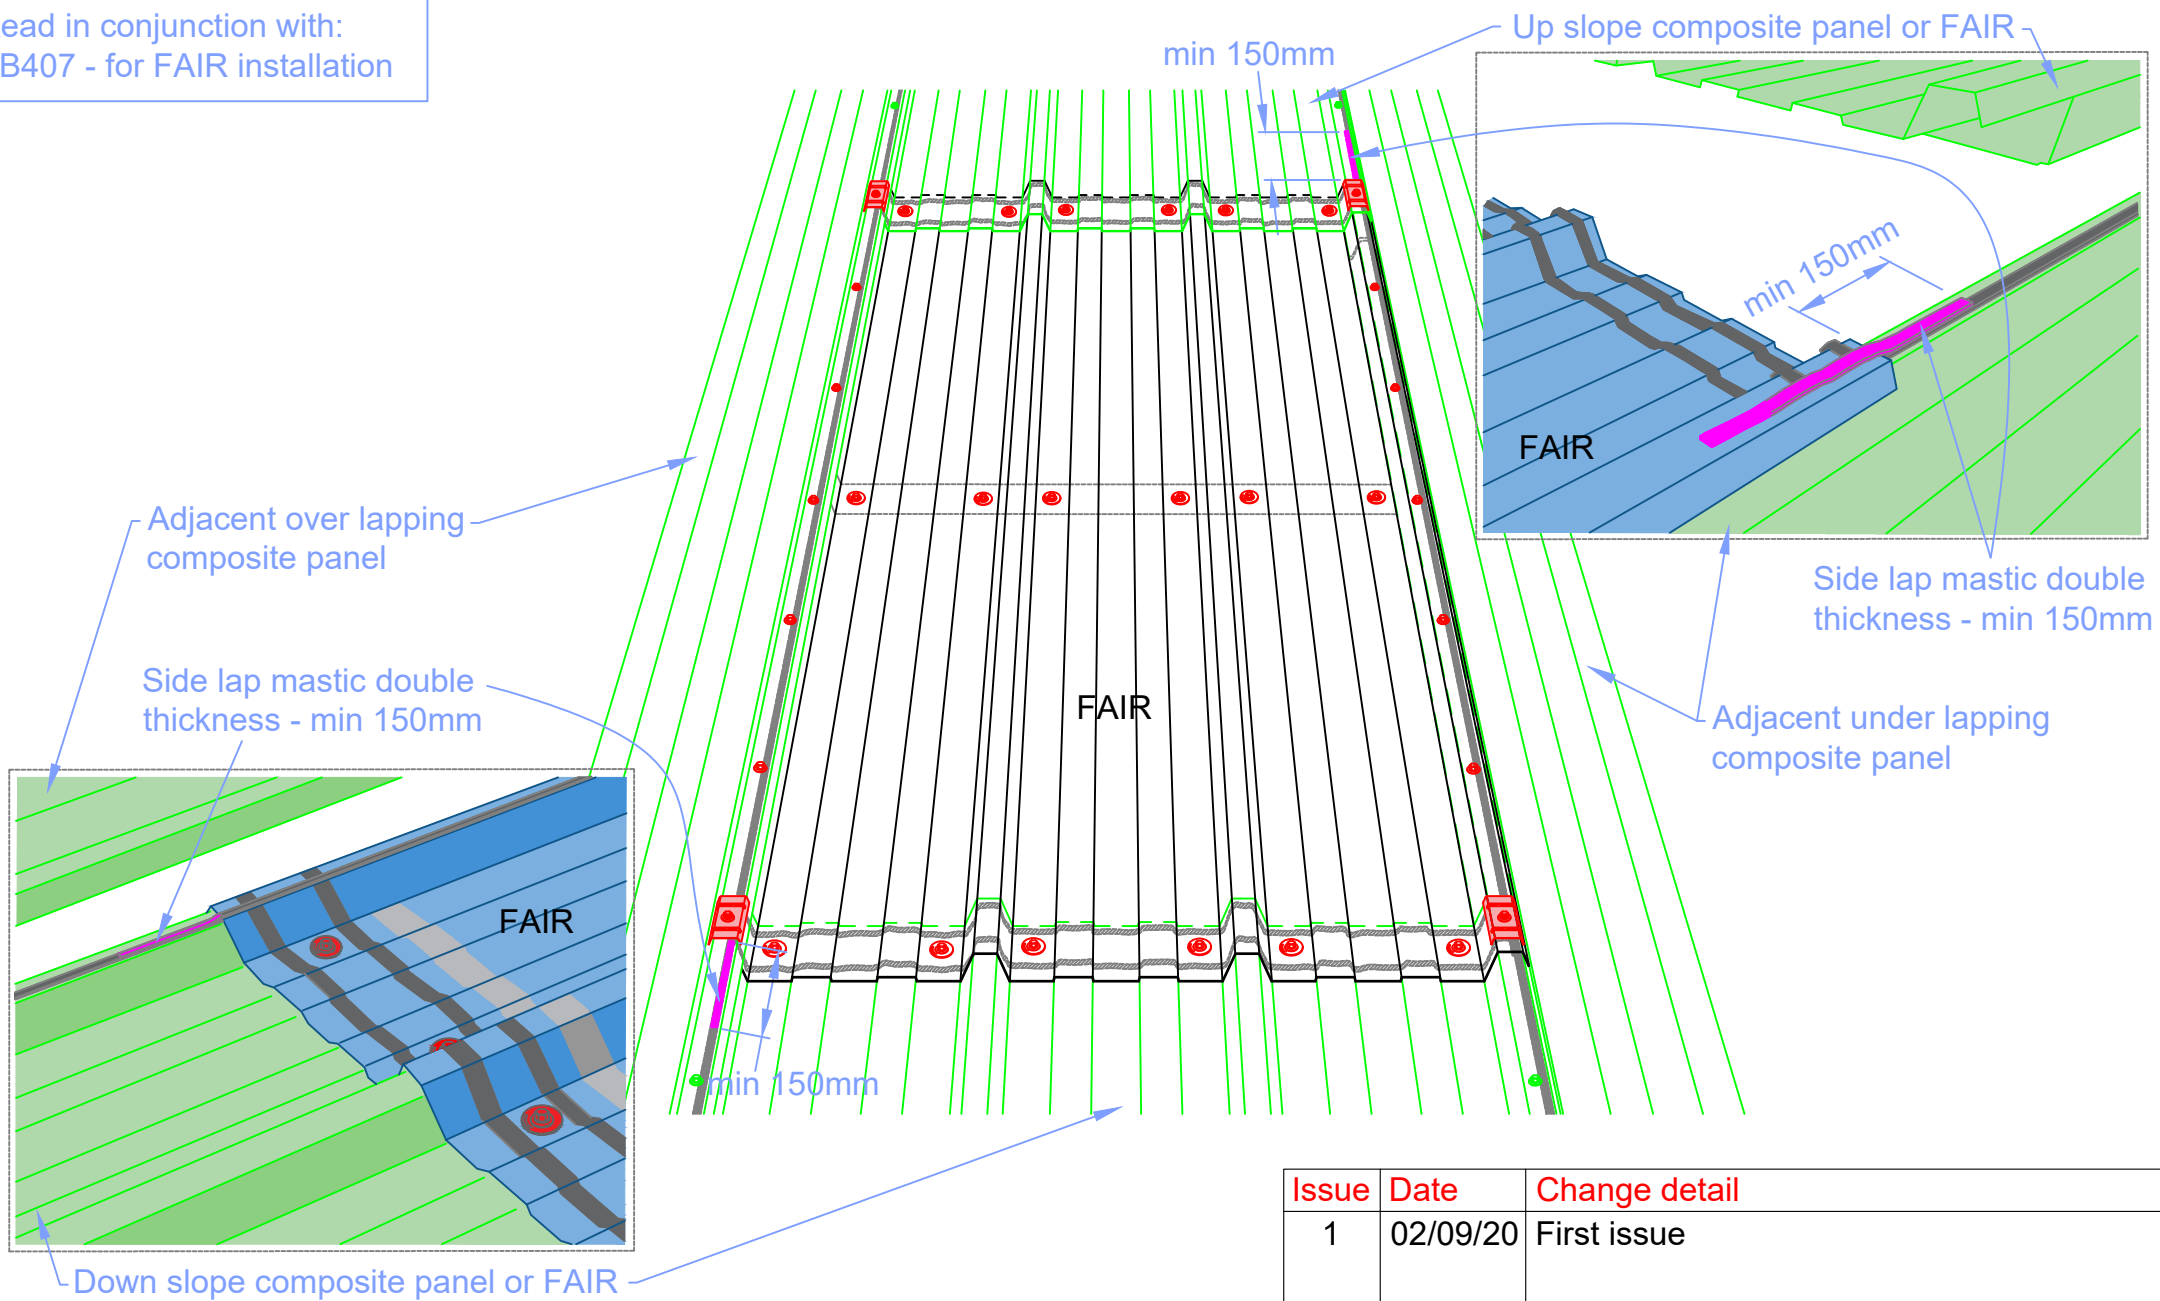

Issue	Date	Change detail
1	02/09/20	First issue



Daylight Systems

Coventry
Alderman's Green Ind Est
Coventry CV2 2QU
024 7660 2022
www.brettmartin.com

Side lap sealing & fixing

Title: Safelight/Trilite Ultra Energysaver FAIR - 75mm end lap

Page: 6 of 6

Drawn by: SM

Dwg No:

Scale: NTS

Approved:

HC 397/1