


Read in conjunction with:
TB125 - for FAIR installation



Issue	Date	Change detail
1	29/05/09	First issue
2	29/05/14	Tray design updated

Coventry
Alderman's Green Ind Est
Coventry CV2 2QU
024 7660 2022
www.brettmartin.com

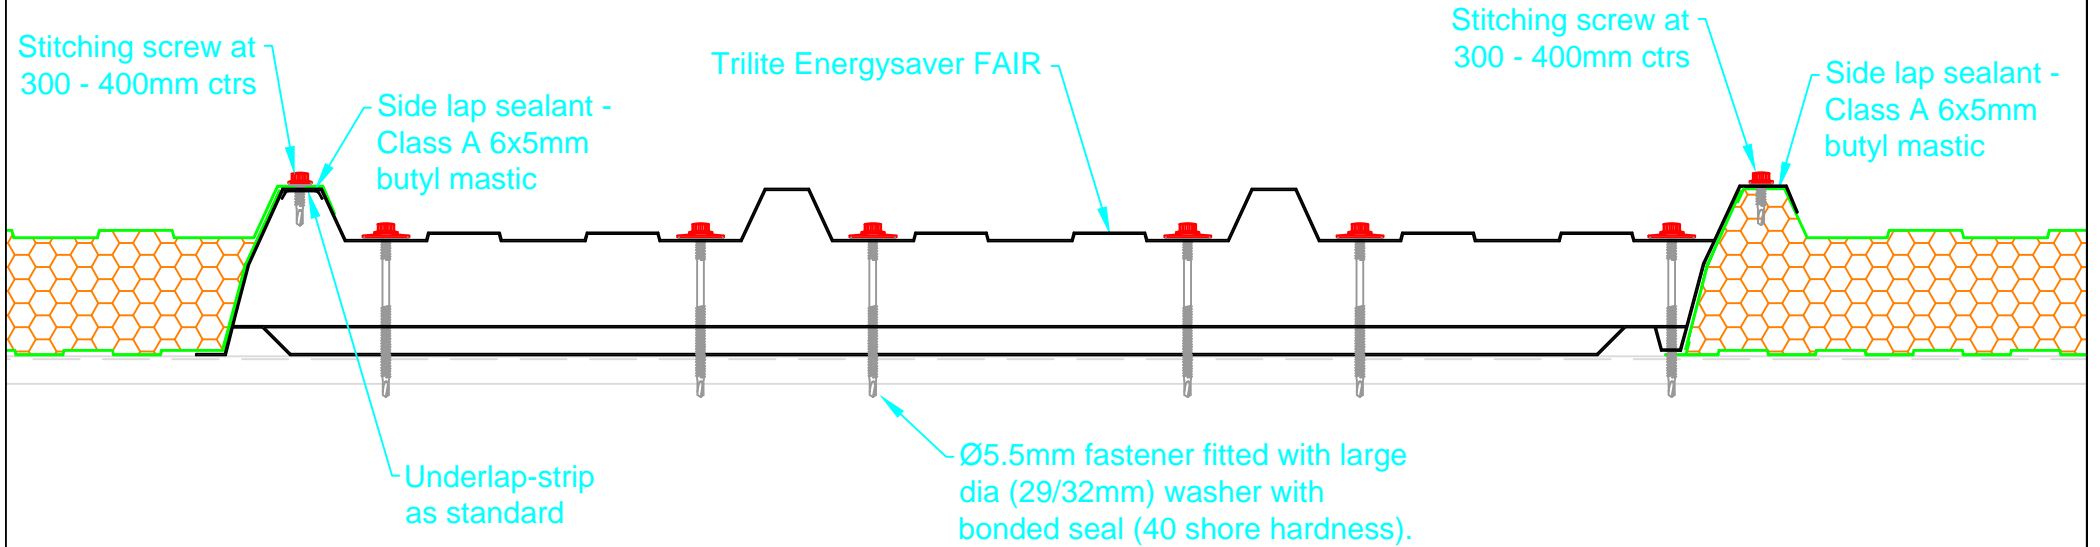

Daylight Systems

- /2 Down slope detail
- /3 FAIR to FAIR end lap
- /4 Mid slope detail
- /5 Up slope detail

Title: Trilite Energysaver FAIR - cross section

Page: 1 of 5

Drawn by: SM


Dwg No:

Scale: 1:5 (A4)

Approved:

HC 222/1

Read in conjunction with:
TB125 - FAIR installation

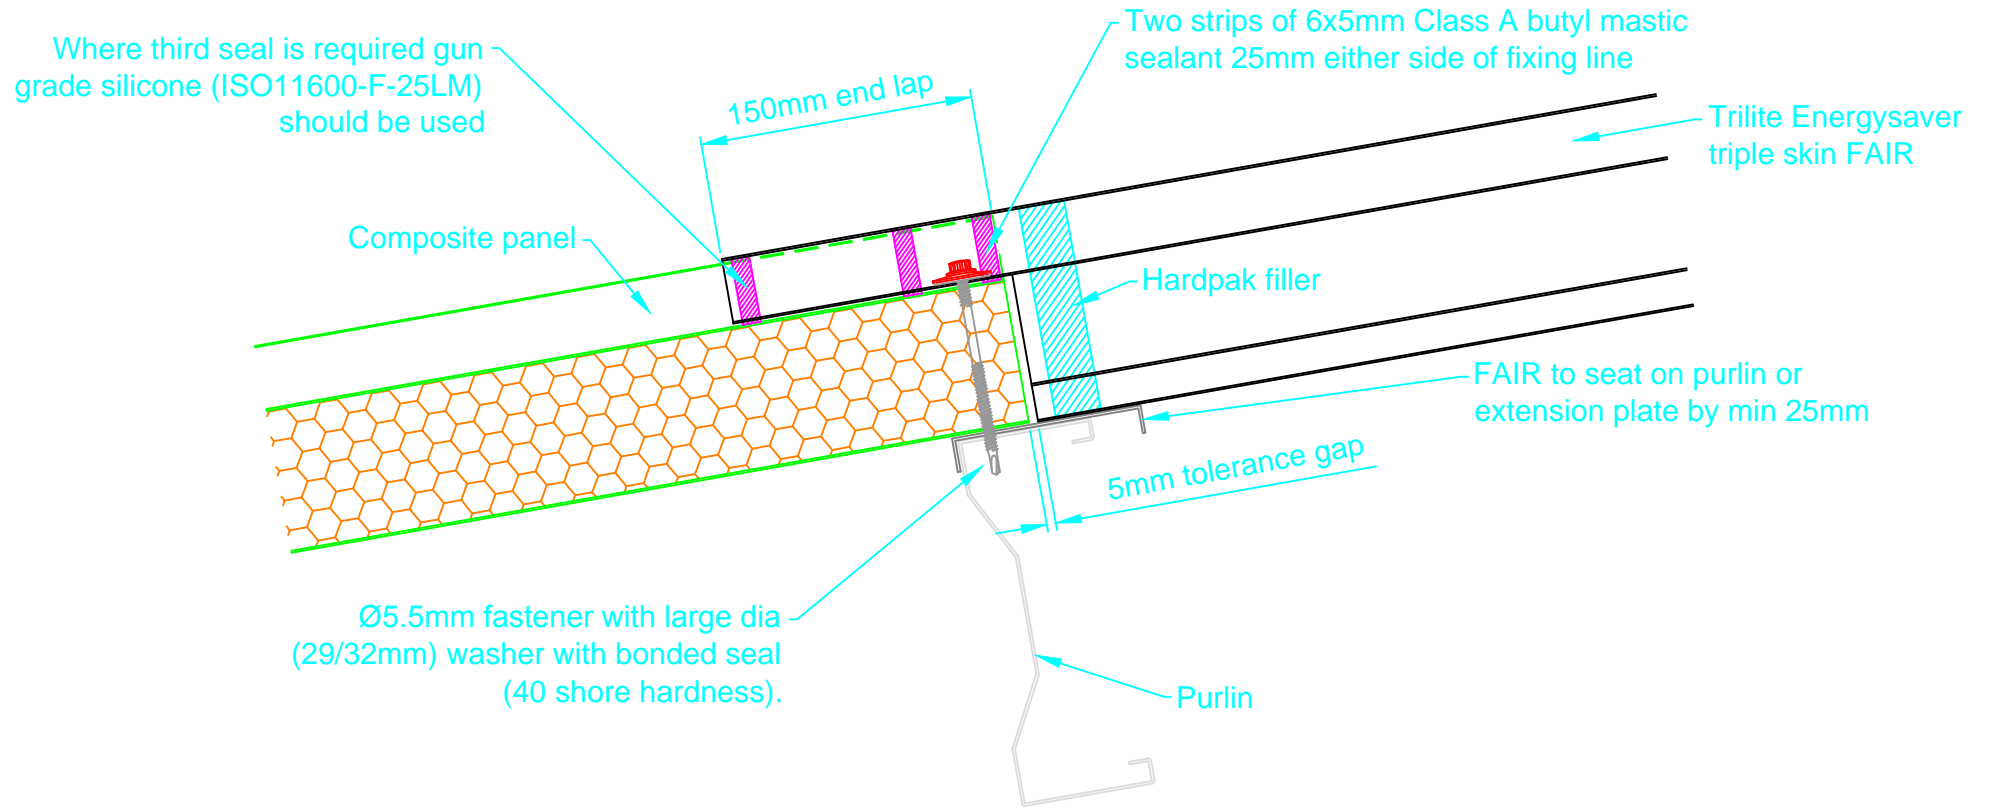

Issue	Date	Change detail
1	29/05/09	First issue
2	29/05/14	Tray design updated

Coventry
Alderman's Green Ind Est
Coventry CV2 2QU
024 7660 2022
www.brettmartin.com



Daylight Systems

Title: Trilite Energysaver FAIR - down slope

Page: 2 of 5

Drawn by: SM


Dwg No:

Scale: 1:4 (A4)

Approved:

HC 222/2

Read in conjunction with:
TB125 - FAIR installation

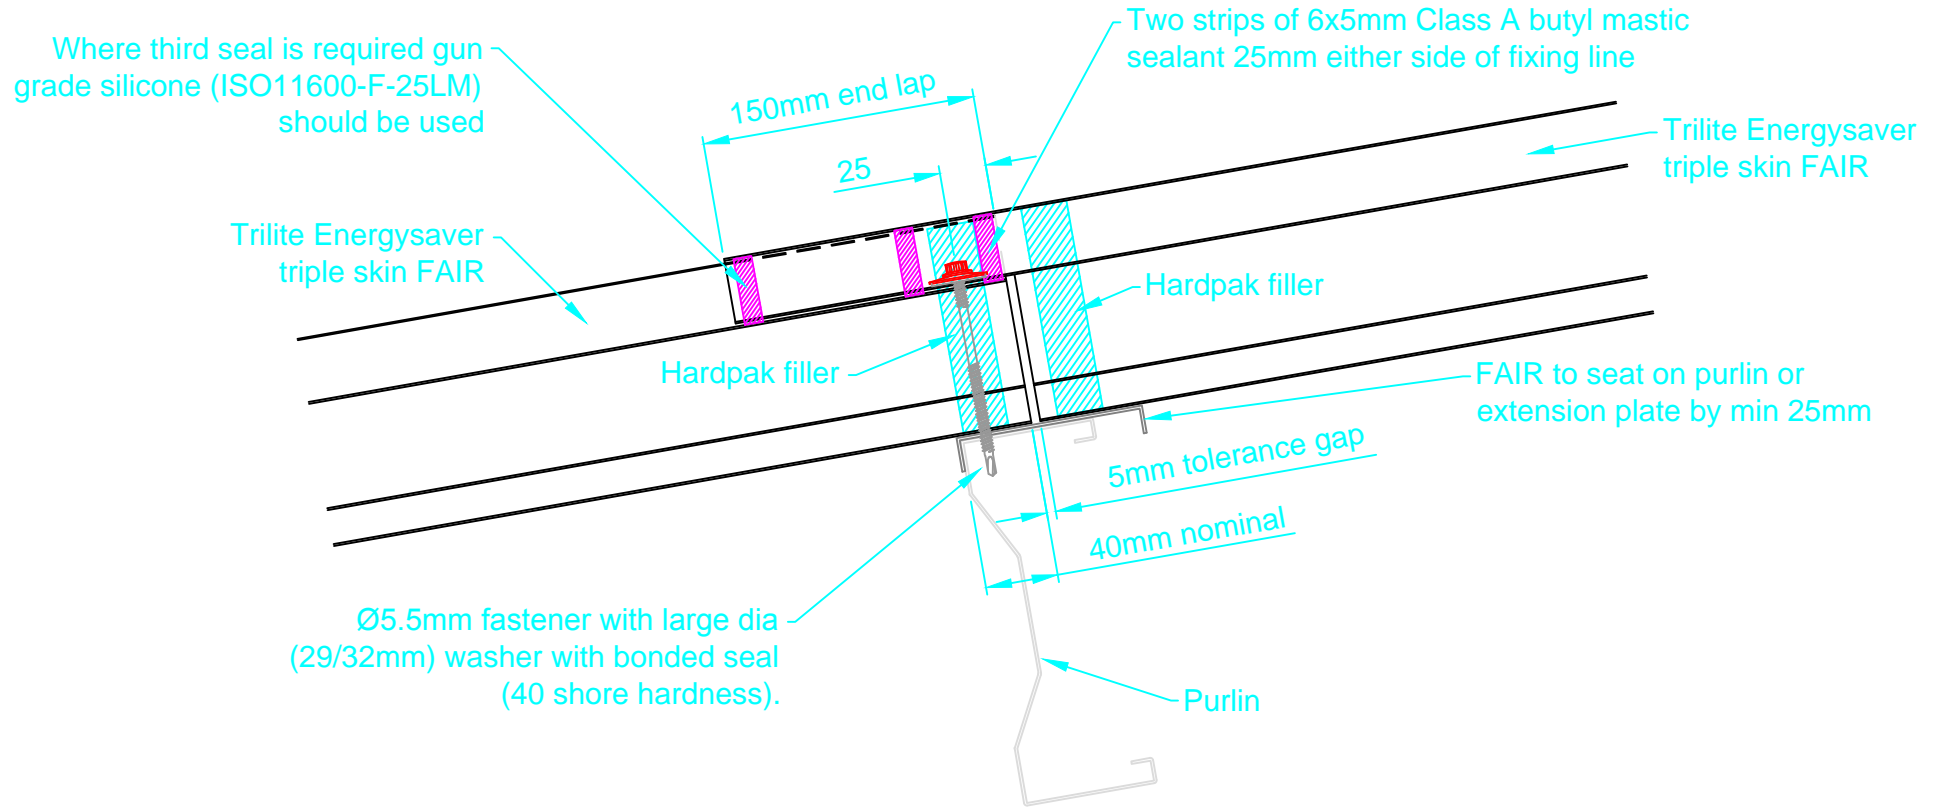

Issue	Date	Change detail
1	29/05/09	First issue
2	29/05/14	Tray design updated

Coventry
Alderman's Green Ind Est
Coventry CV2 2QU
024 7660 2022
www.brettmartin.com



Daylight Systems

Title: Trilite Energysaver FAIR - FAIR end lap

Page: 3 of 5

Drawn by: SM


Dwg No:

Scale: 1:4 (A4)

Approved:

HC 222/3

Read in conjunction with:
TB125 - FAIR installation

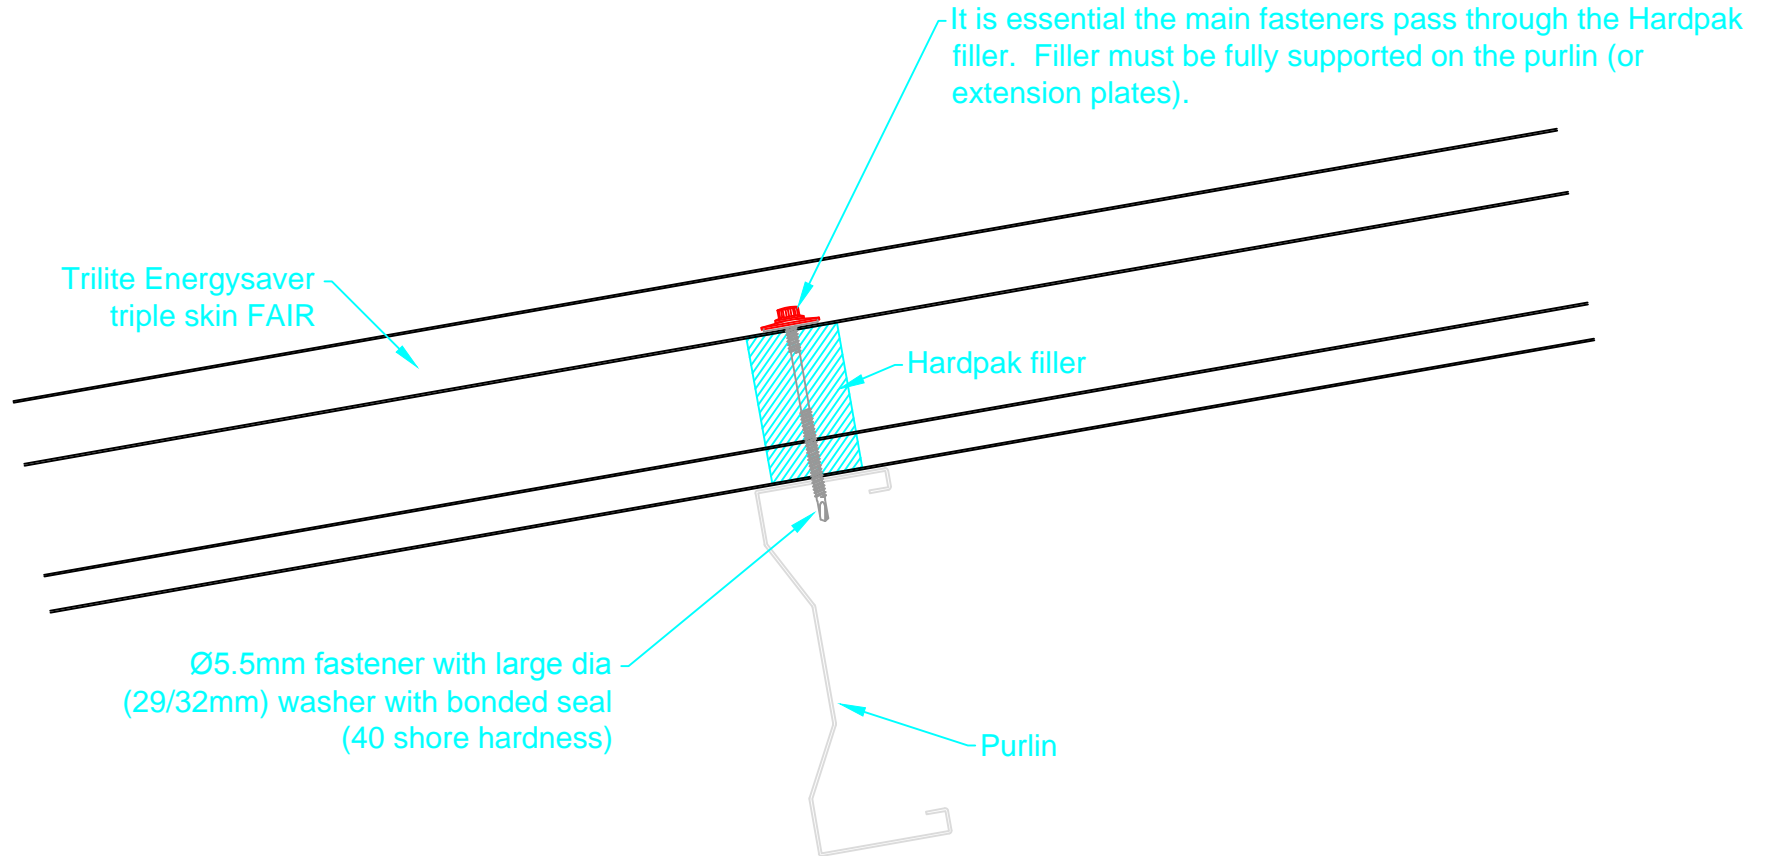

Issue	Date	Change detail
1	29/05/09	First issue
2	29/05/14	Tray design updated

Coventry
Alderman's Green Ind Est
Coventry CV2 2QU
024 7660 2022
www.brettmartin.com



Daylight Systems

Title: Trilite Energysaver FAIR - mid slope

Page: 4 of 5

Drawn by: SM


Dwg No:

Scale: 1:4 (A4)

Approved:

HC 222/4

Read in conjunction with:
TB125 - FAIR installation

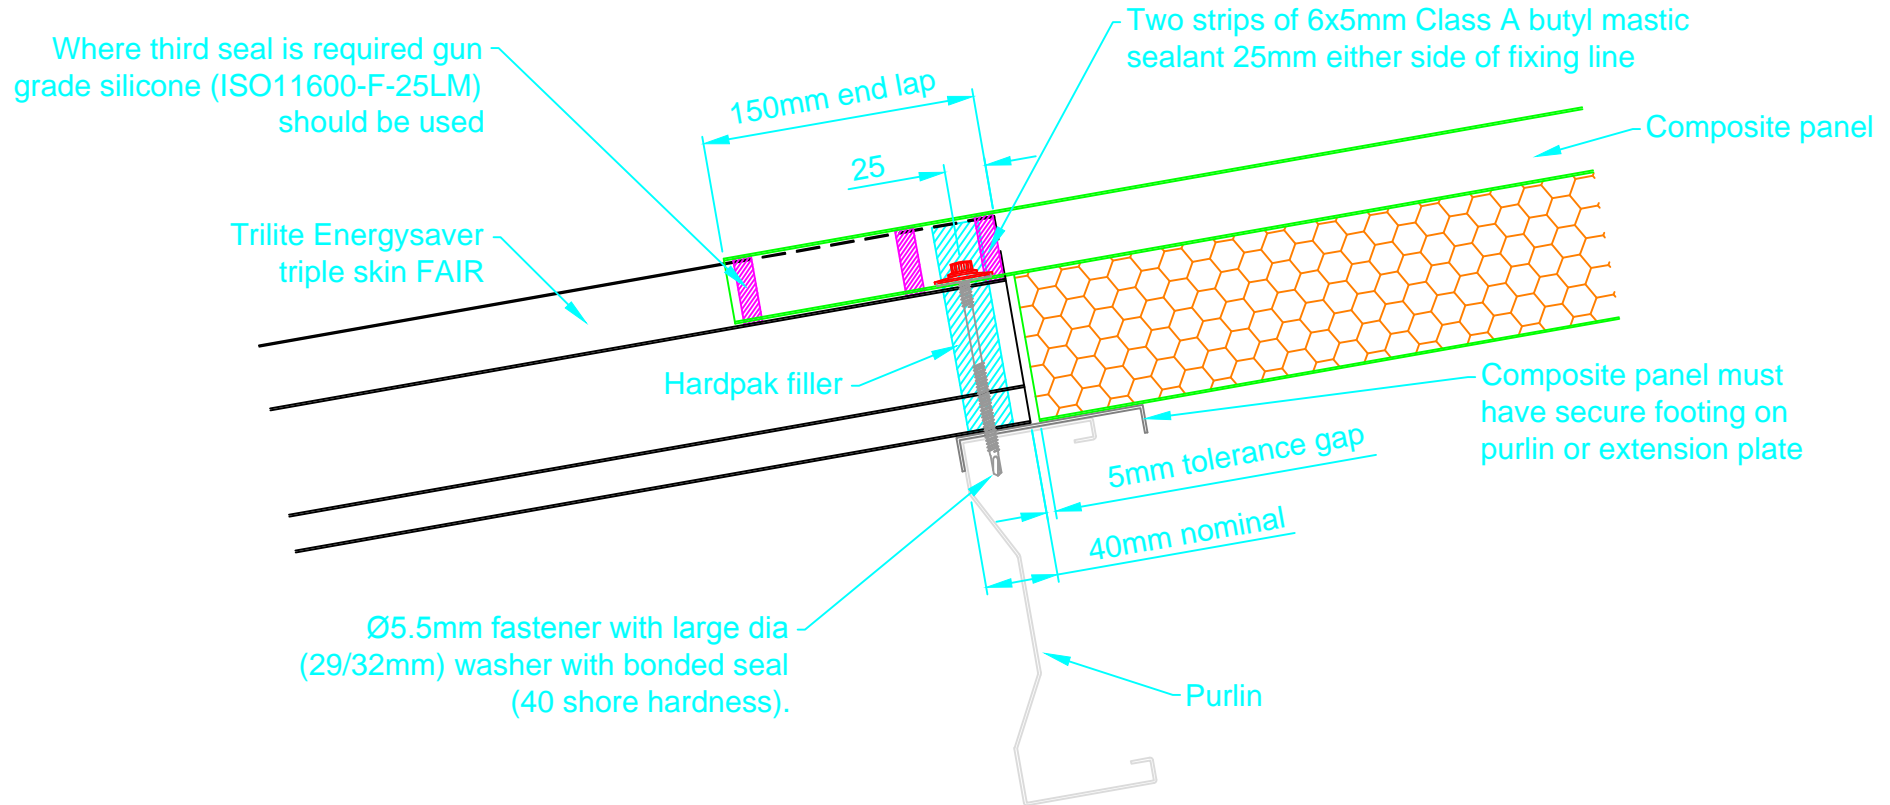

Issue	Date	Change detail
1	29/05/09	First issue
2	29/05/14	Tray design updated

Coventry
Alderman's Green Ind Est
Coventry CV2 2QU
024 7660 2022
www.brettmartin.com



Daylight Systems

Title: Trilite Energysaver FAIR - up slope

Page: 5 of 5

Drawn by: SM

Dwg No:

Scale: 1:4 (A4)

Approved:

HC 222/5