


Read in conjunction with:
TB124 - for H/W FAIR installation

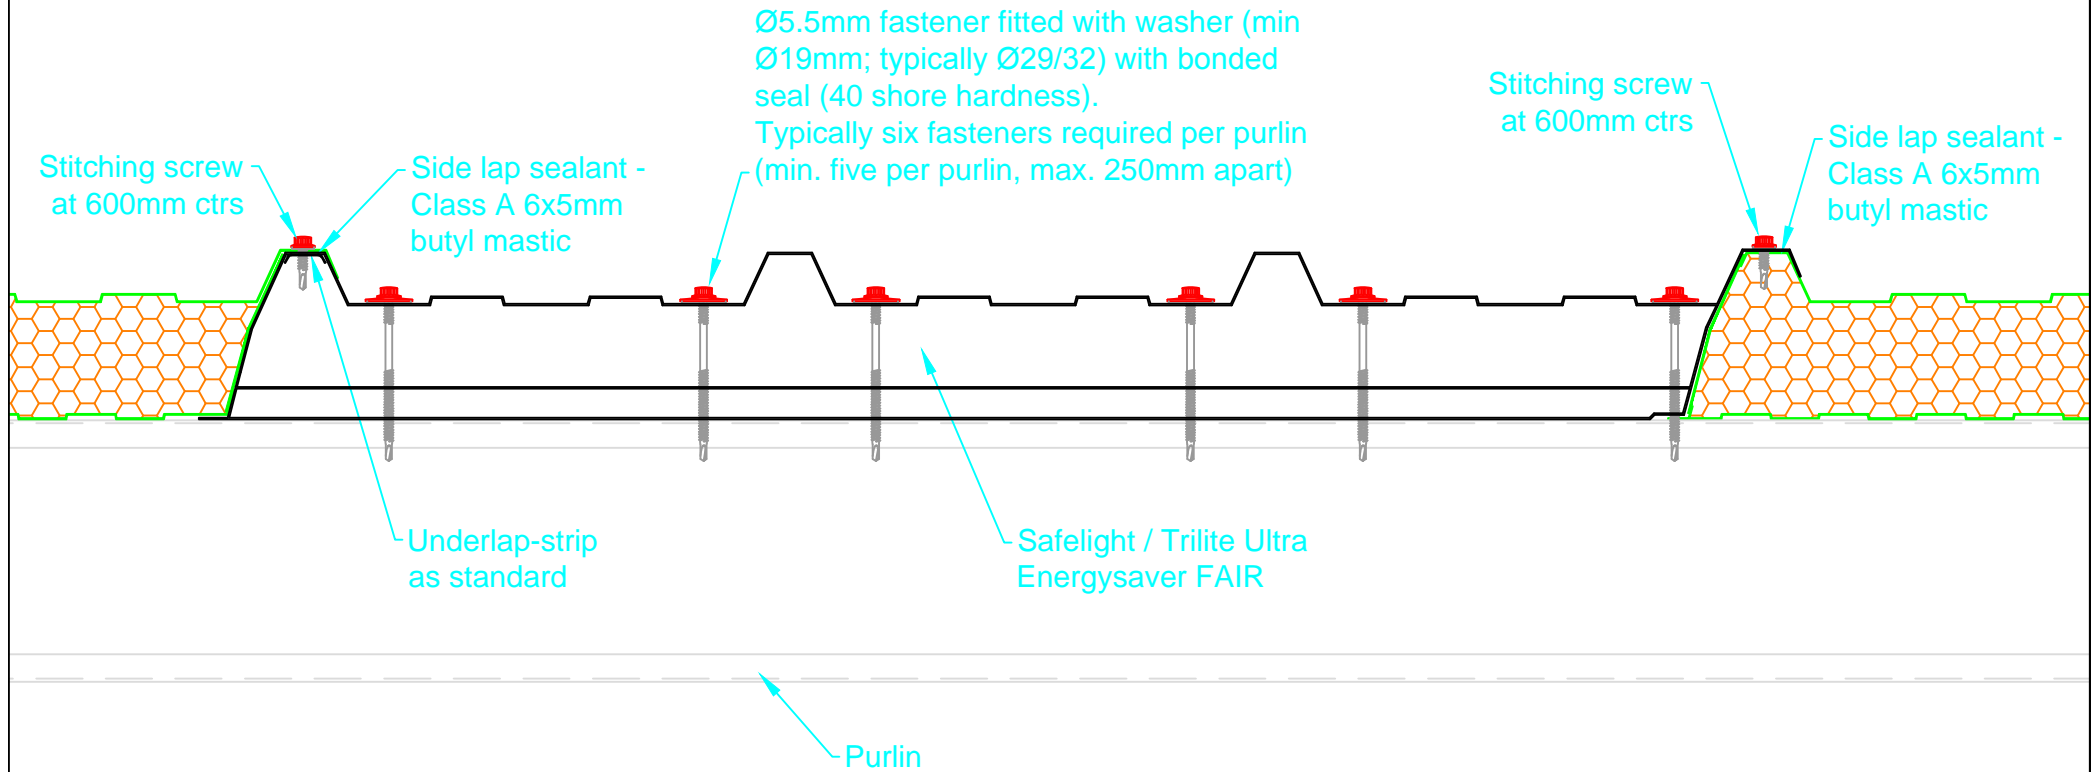

Issue	Date	Change detail
1	29/05/09	First issue

Coventry
Alderman's Green Ind Est
Coventry CV2 2QU
024 7660 2022
www.brettmartin.com



Daylight Systems

- /2 Down slope detail
- /3 FAIR to FAIR end lap
- /4 Mid slope detail
- /5 Up slope detail

Title: Safelight & Trilite Ultra Energysaver FAIR - cross section

Page: 1 of 5

Drawn by: SM


Dwg No:

Scale: 1:5 (A4)

Approved:

HC 223/1

Read in conjunction with:
TB124 - for H/W FAIR installation

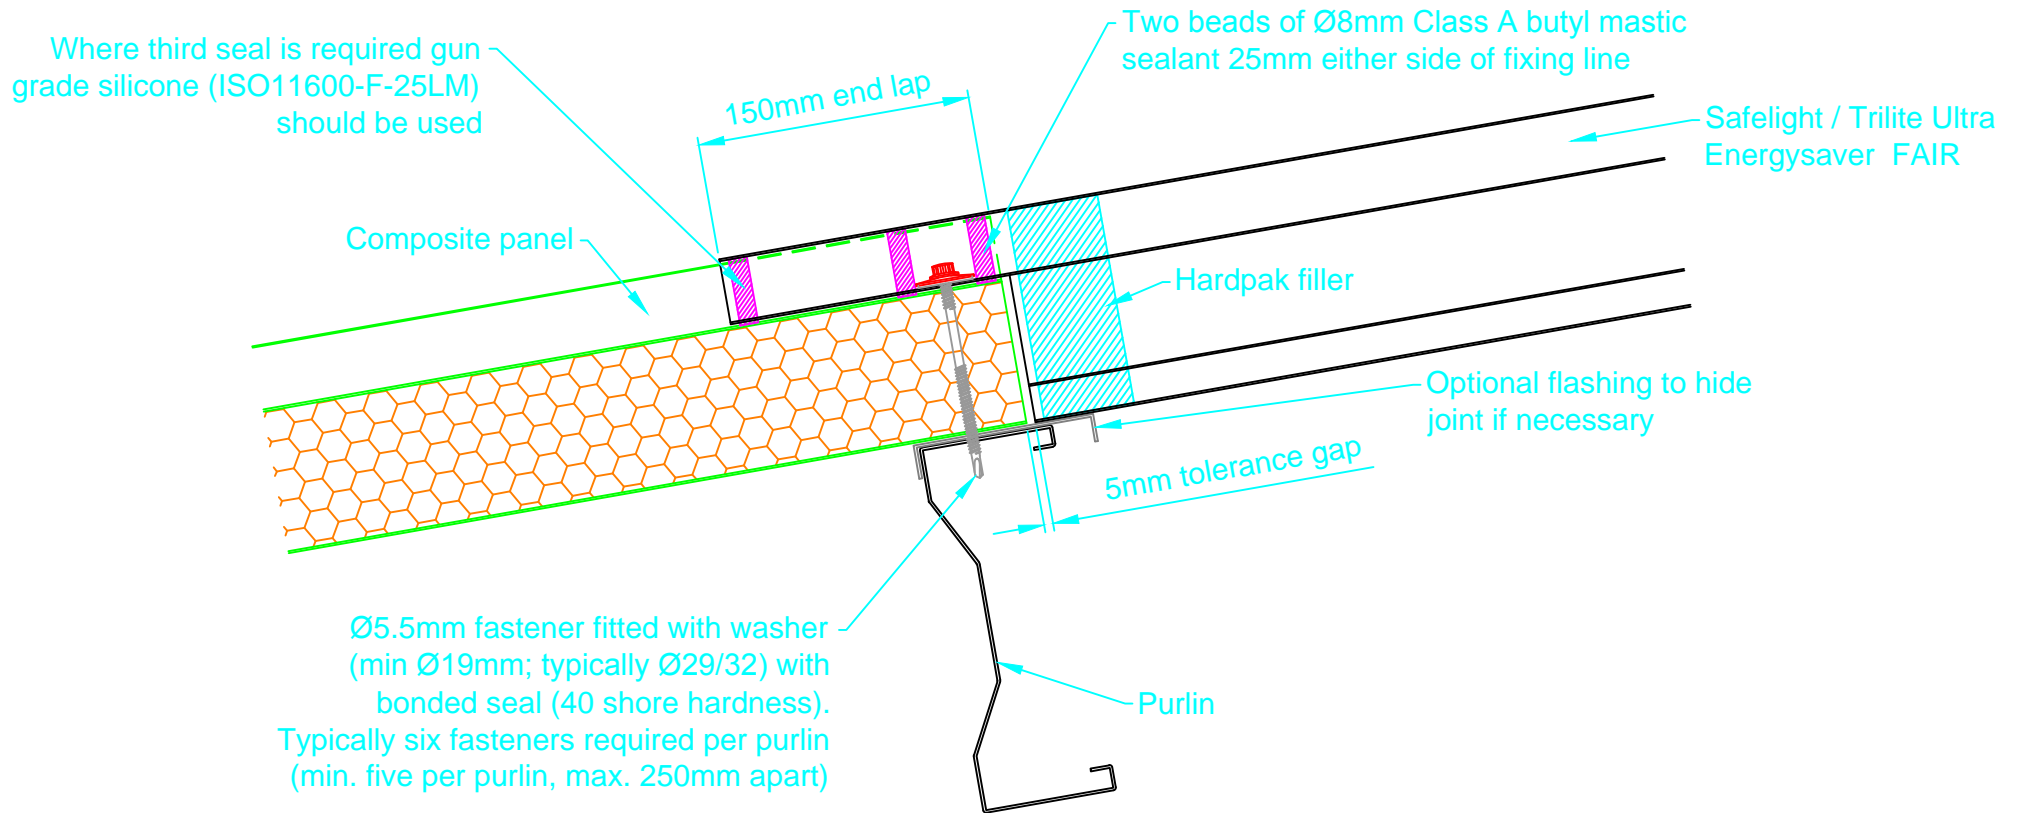

Issue	Date	Change detail
1	29/05/09	First issue

Coventry
Alderman's Green Ind Est
Coventry CV2 2QU
024 7660 2022
www.brettmartin.com



Daylight Systems

Title: Safelight & Trilite Ultra Energysaver FAIR - down slope

Page: 2 of 5

Drawn by: SM


Dwg No:

Scale: 1:4 (A4)

Approved:

HC 223/2

Read in conjunction with:
TB124 - for H/W FAIR installation

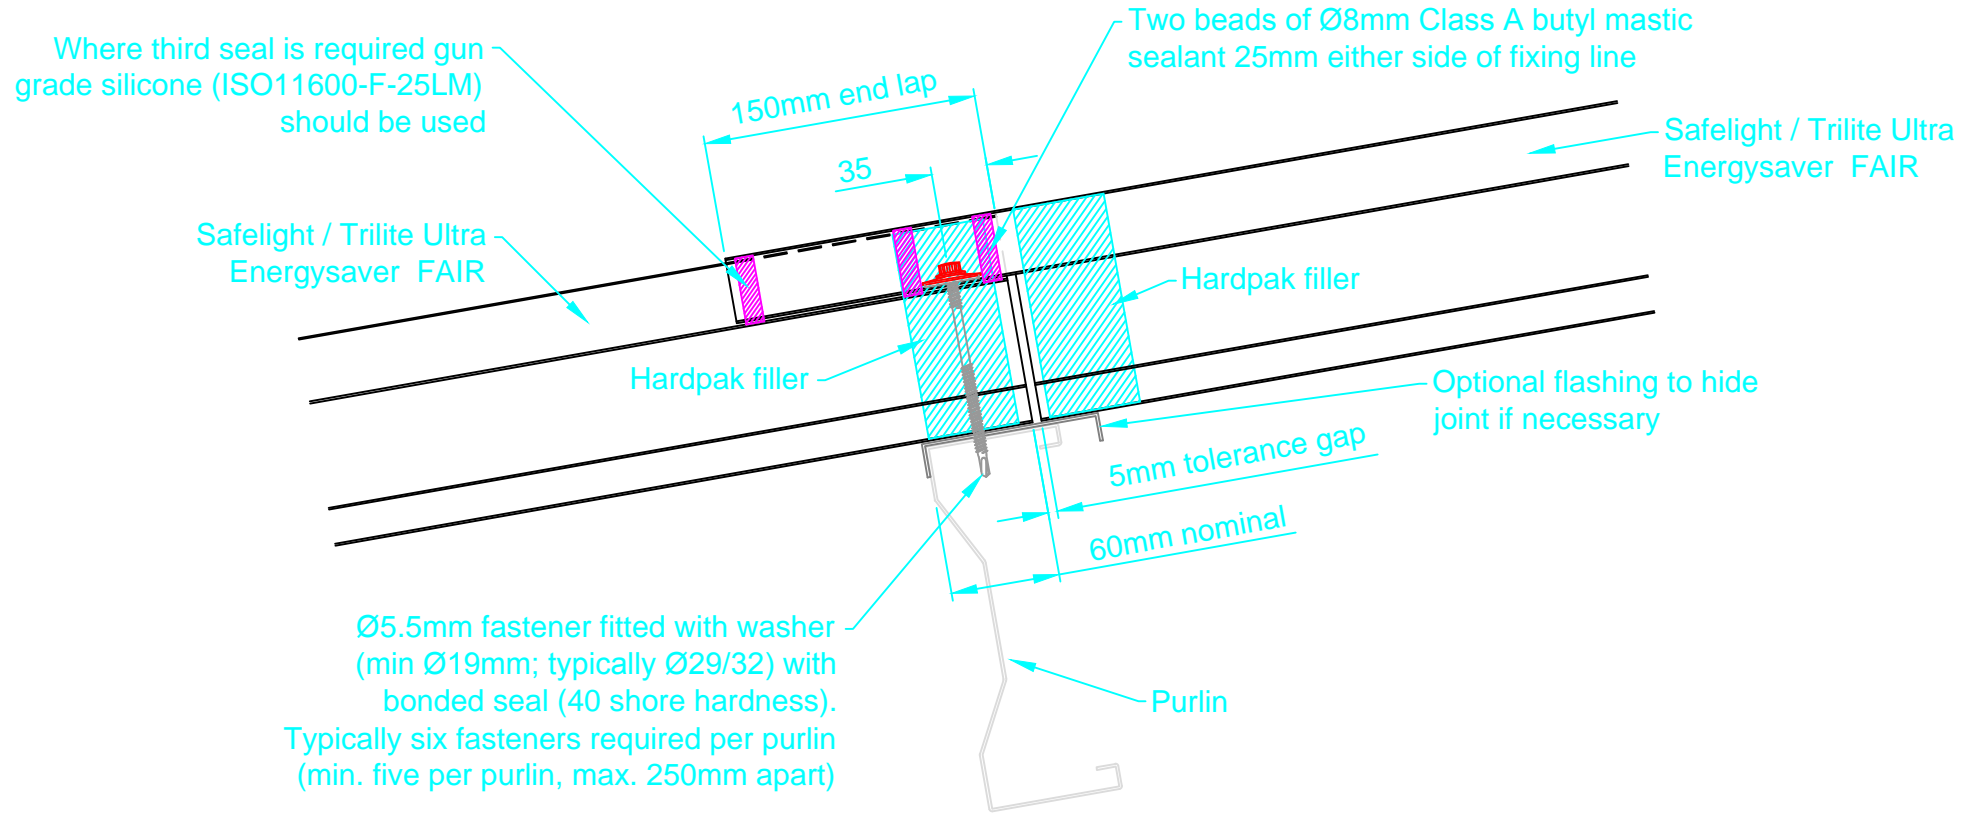

Issue	Date	Change detail
1	29/05/09	First issue

Coventry
Alderman's Green Ind Est
Coventry CV2 2QU
024 7660 2022
www.brettmartin.com



Daylight Systems

Title: Safelight & Trilite Ultra Energysaver FAIR - FAIR end lap

Page: 3 of 5

Drawn by: SM


Dwg No:

Scale: 1:4 (A4)

Approved:

HC 223/3

Read in conjunction with:
TB124 - for H/W FAIR installation

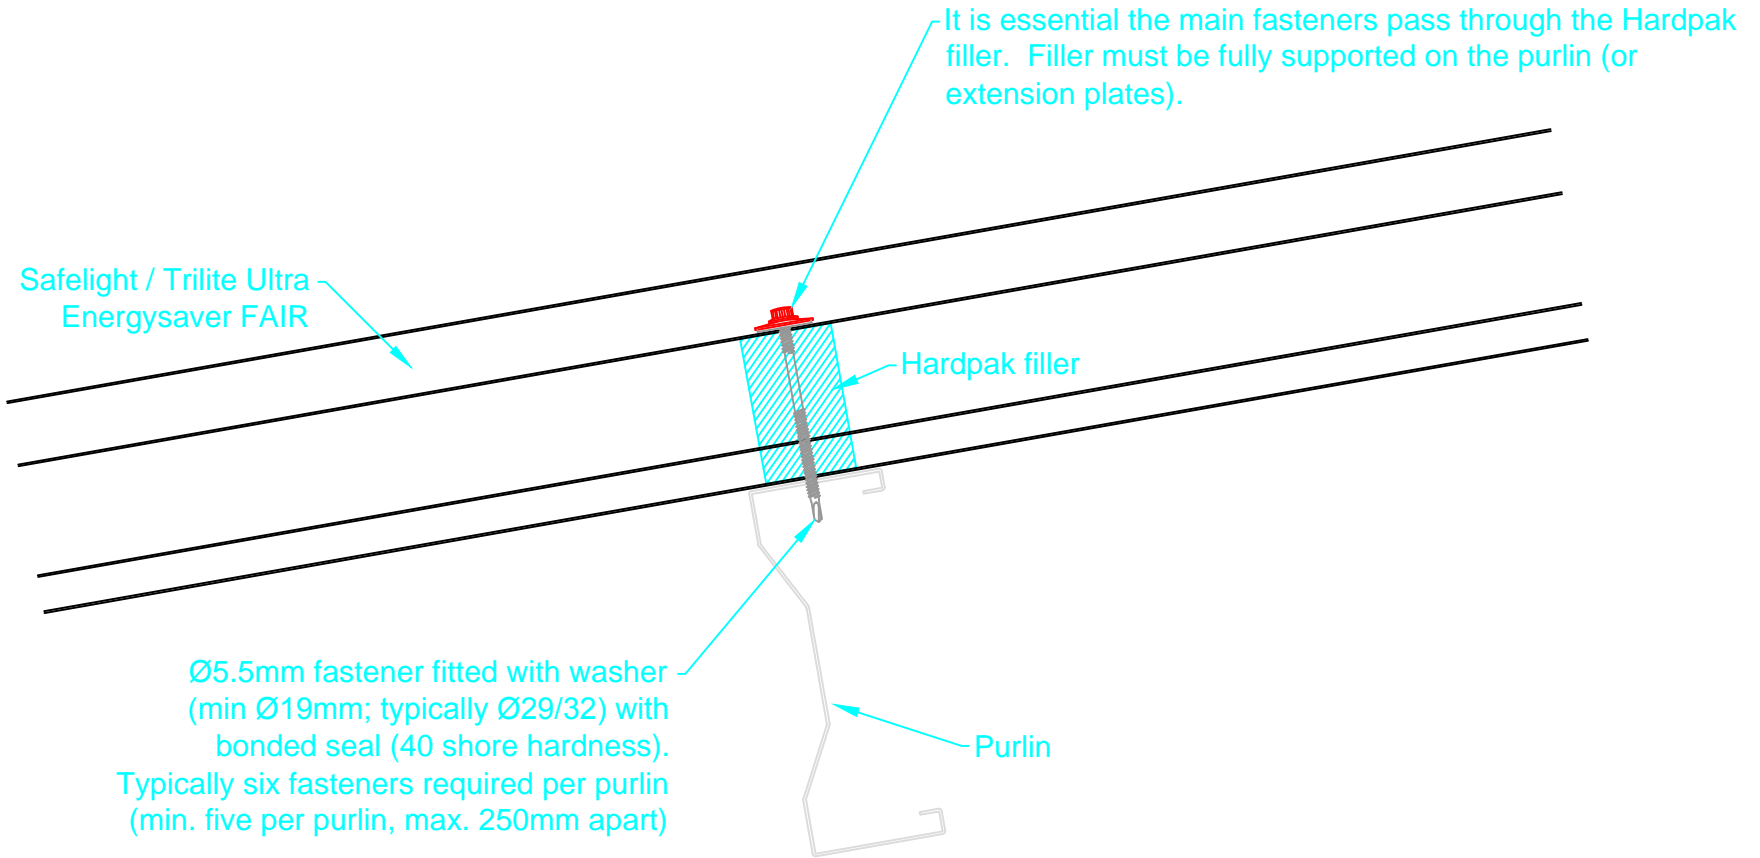

Issue	Date	Change detail
1	29/05/09	First issue

Coventry
Alderman's Green Ind Est
Coventry CV2 2QU
024 7660 2022
www.brettmartin.com



Daylight Systems

Title: Safelight & Trilite Ultra Energysaver FAIR - mid slope

Page: 4 of 5

Drawn by: SM


Dwg No:

Scale: 1:4 (A4)

Approved:

HC 223/4

Read in conjunction with:
TB124 - for H/W FAIR installation

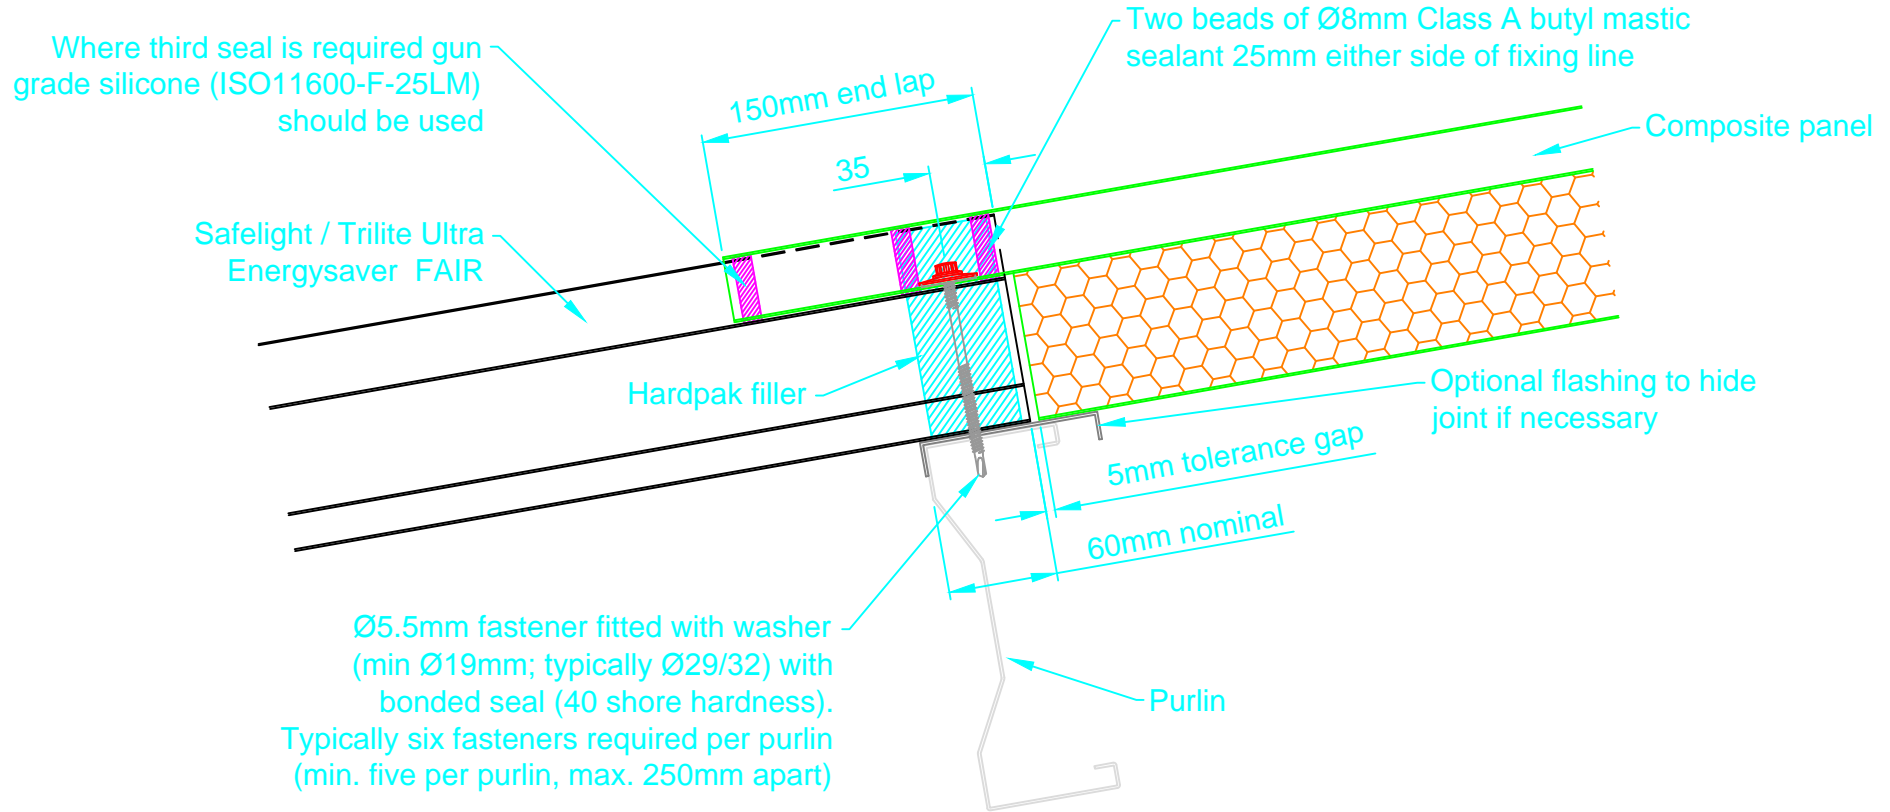

Issue	Date	Change detail
1	29/05/09	First issue

Coventry
Alderman's Green Ind Est
Coventry CV2 2QU
024 7660 2022
www.brettmartin.com



Daylight Systems

Title: Safelight & Trilite Ultra Energysaver FAIR - up slope

Page: 5 of 5

Drawn by: SM

Dwg No:

Scale: 1:4 (A4)

Approved:

HC 223/5